

BURNIE ARTS & FUNCTION CENTRE

Town Hall Technical Schedule (as at July 2020)

Contact:

Stewart Holmes (Technician) Ph.: (03) 6430 5850 sholmes@burnie.net

Audience Area:

Downstairs: Flat, parquet floor, no fixed seating. Seats 560

Balcony: Raked, fixed seating, carpeted floor. Seats 230

Seating Capacity: Theatre performance – total 790

(Sound mixer allocation: rows Q & R seats 12 – 15 and 16 – 19) Please advise your Front of House engineer of this position.

Less 10 House seats (6 downstairs & 4 upstairs)

May be extended by opening adjoining venue, Braddon Hall, with additional seating of 150. Sightlines reduced at this distance and a reduction in sound quality.

Proscenium & Stage Dimensions

Stage area	11m x 7.5m (to back curtain & including stage apron)
Stage area	11m x 8.49m (to back wall & including stage apron)
Stage measurements	6.7m (distance of front curtain to rear wall)
Crossover	900mm (back curtain to back wall)
Wings	3.4m x 6.9m
Proscenium arch	11m x 4.6m
Height of fly tower	9.9m

Stage floor

Removable carpet	Full stage – low pile charcoal
Tempered masonite	

Stage Drapes

House Curtain	Velvet, red - lined
Stage drapes:	Jands Black Wool
Traveller	1 set of 2 pieces 6500 wide x 5200 drop
Legs	3 sets - each piece 2000 x 5200 drop
Borders	3 sets 12000 x 1200 drop

Staging

Fly System, Lighting Bars and dimmers

15 Counter weighted fly lines
Lines 1 – 10 are single purchase; lines 11 – 15 are double purchase
(1st few lines are operated from OP at stage level, the remainder from upper level)
3 counter weighted LX bars on Stage
2 static LX bars FOH – 12 circuits rear of house & 10 circuits FOH
200 total sets of counterweights
1 tabs track
48 Dimmer Channels

Miscellaneous

6 x drum riser (4ft x 8ft) *
2 x lectern
Trestle tables
Chairs
1 x data projector

Orchestral equipment

1 x Steinway Concert Grand Pianoforte (9ft Model D) (can't be removed from stage area)

Dressing Rooms

2 x 20 person dressing rooms including hanging racks

Laundry facilities

1 x ironing board
1 x iron

Lighting

Dimmers - 48 digital
Desk – 1 x Strand Palette 64 Sub OR 16 Sub

Lanterns

1 x 1200w MSR Follow Spot
2 x 500w Fresnel Mini
16 x 1000w Fresnel Selecon (6 with barn doors)
9 x 650w Acclaim Profiles
3 x 650w Selecon Zoomspots
3 x 1000w Pacific 14/35
3 x 575w Multipars
5 x 500w 3gang Hui cyc lights
10 x 30w Hi Led pars
10x Chauvet Core 3x3
2 x 650w preludes
3 x 1k Selecon Zoomspots

Lighting Accessories

1 x mirror ball *
4 x 5 pin/3 pin DMX converters
1 x Martin Jem K1 Hazer *

Stage Level Three Phase Power

1 x 32 amp in dimmer rack (upstage OP)
2 x 32 amp OP or
1 x 100 amp by advance notice

Audio**Sound Desk ***

1 x Yamaha LS9 * OR Soundcraft Expression 3
Or DDA DM16 analogue

Control Equipment *

1 x Focusrite stereo compressor
2 x 31 band Yamaha Graphic (1 Mono & 1 Stereo)

Speakers

12x D&B Y series (8x Y8, 4x Y12)
6x D&B B6 Subwoofers

Foldback

4 x QSC K12
4x D&B MAX15 (over 2 sends) *
2x JBL MRX525 (Side or Drum Fill)

Playback

1 x Denon CD Player

Microphones *

6 x SM 58's
2 x DI's (Radial ProDI)
3 x AKG C1000
4x AKG C214
1 x SM 57
4x Sennheiser EW500 series receivers (4x eW965 handhelds OR Beltpacks)

Accessories *

8 x tall mic stands
4x short boom mic stands

4 x short table mic stands

Communications

1 Sound Developments master station

4 Belt packs to suit

General

1 x Little Giant Skyscraper 17 foot A frame ladder

Items marked with an (asterisk) * are available subject to availability


Box Office: Provenue Max computerised ticketing system. Trained professional staff. Cisco IP phone system. Permanent ticket box available in foyer.



Town Hall Foyer: Spacious, carpeted and heated (as required). Toilets facilities accessible from Foyer.

In-House Bar, catering and kiosk facilities as required.

Loading Door: Access from Arts & Function Centre Plaza (temporary parking available by arrangement)

Staff: Front of House and technical staff by arrangement

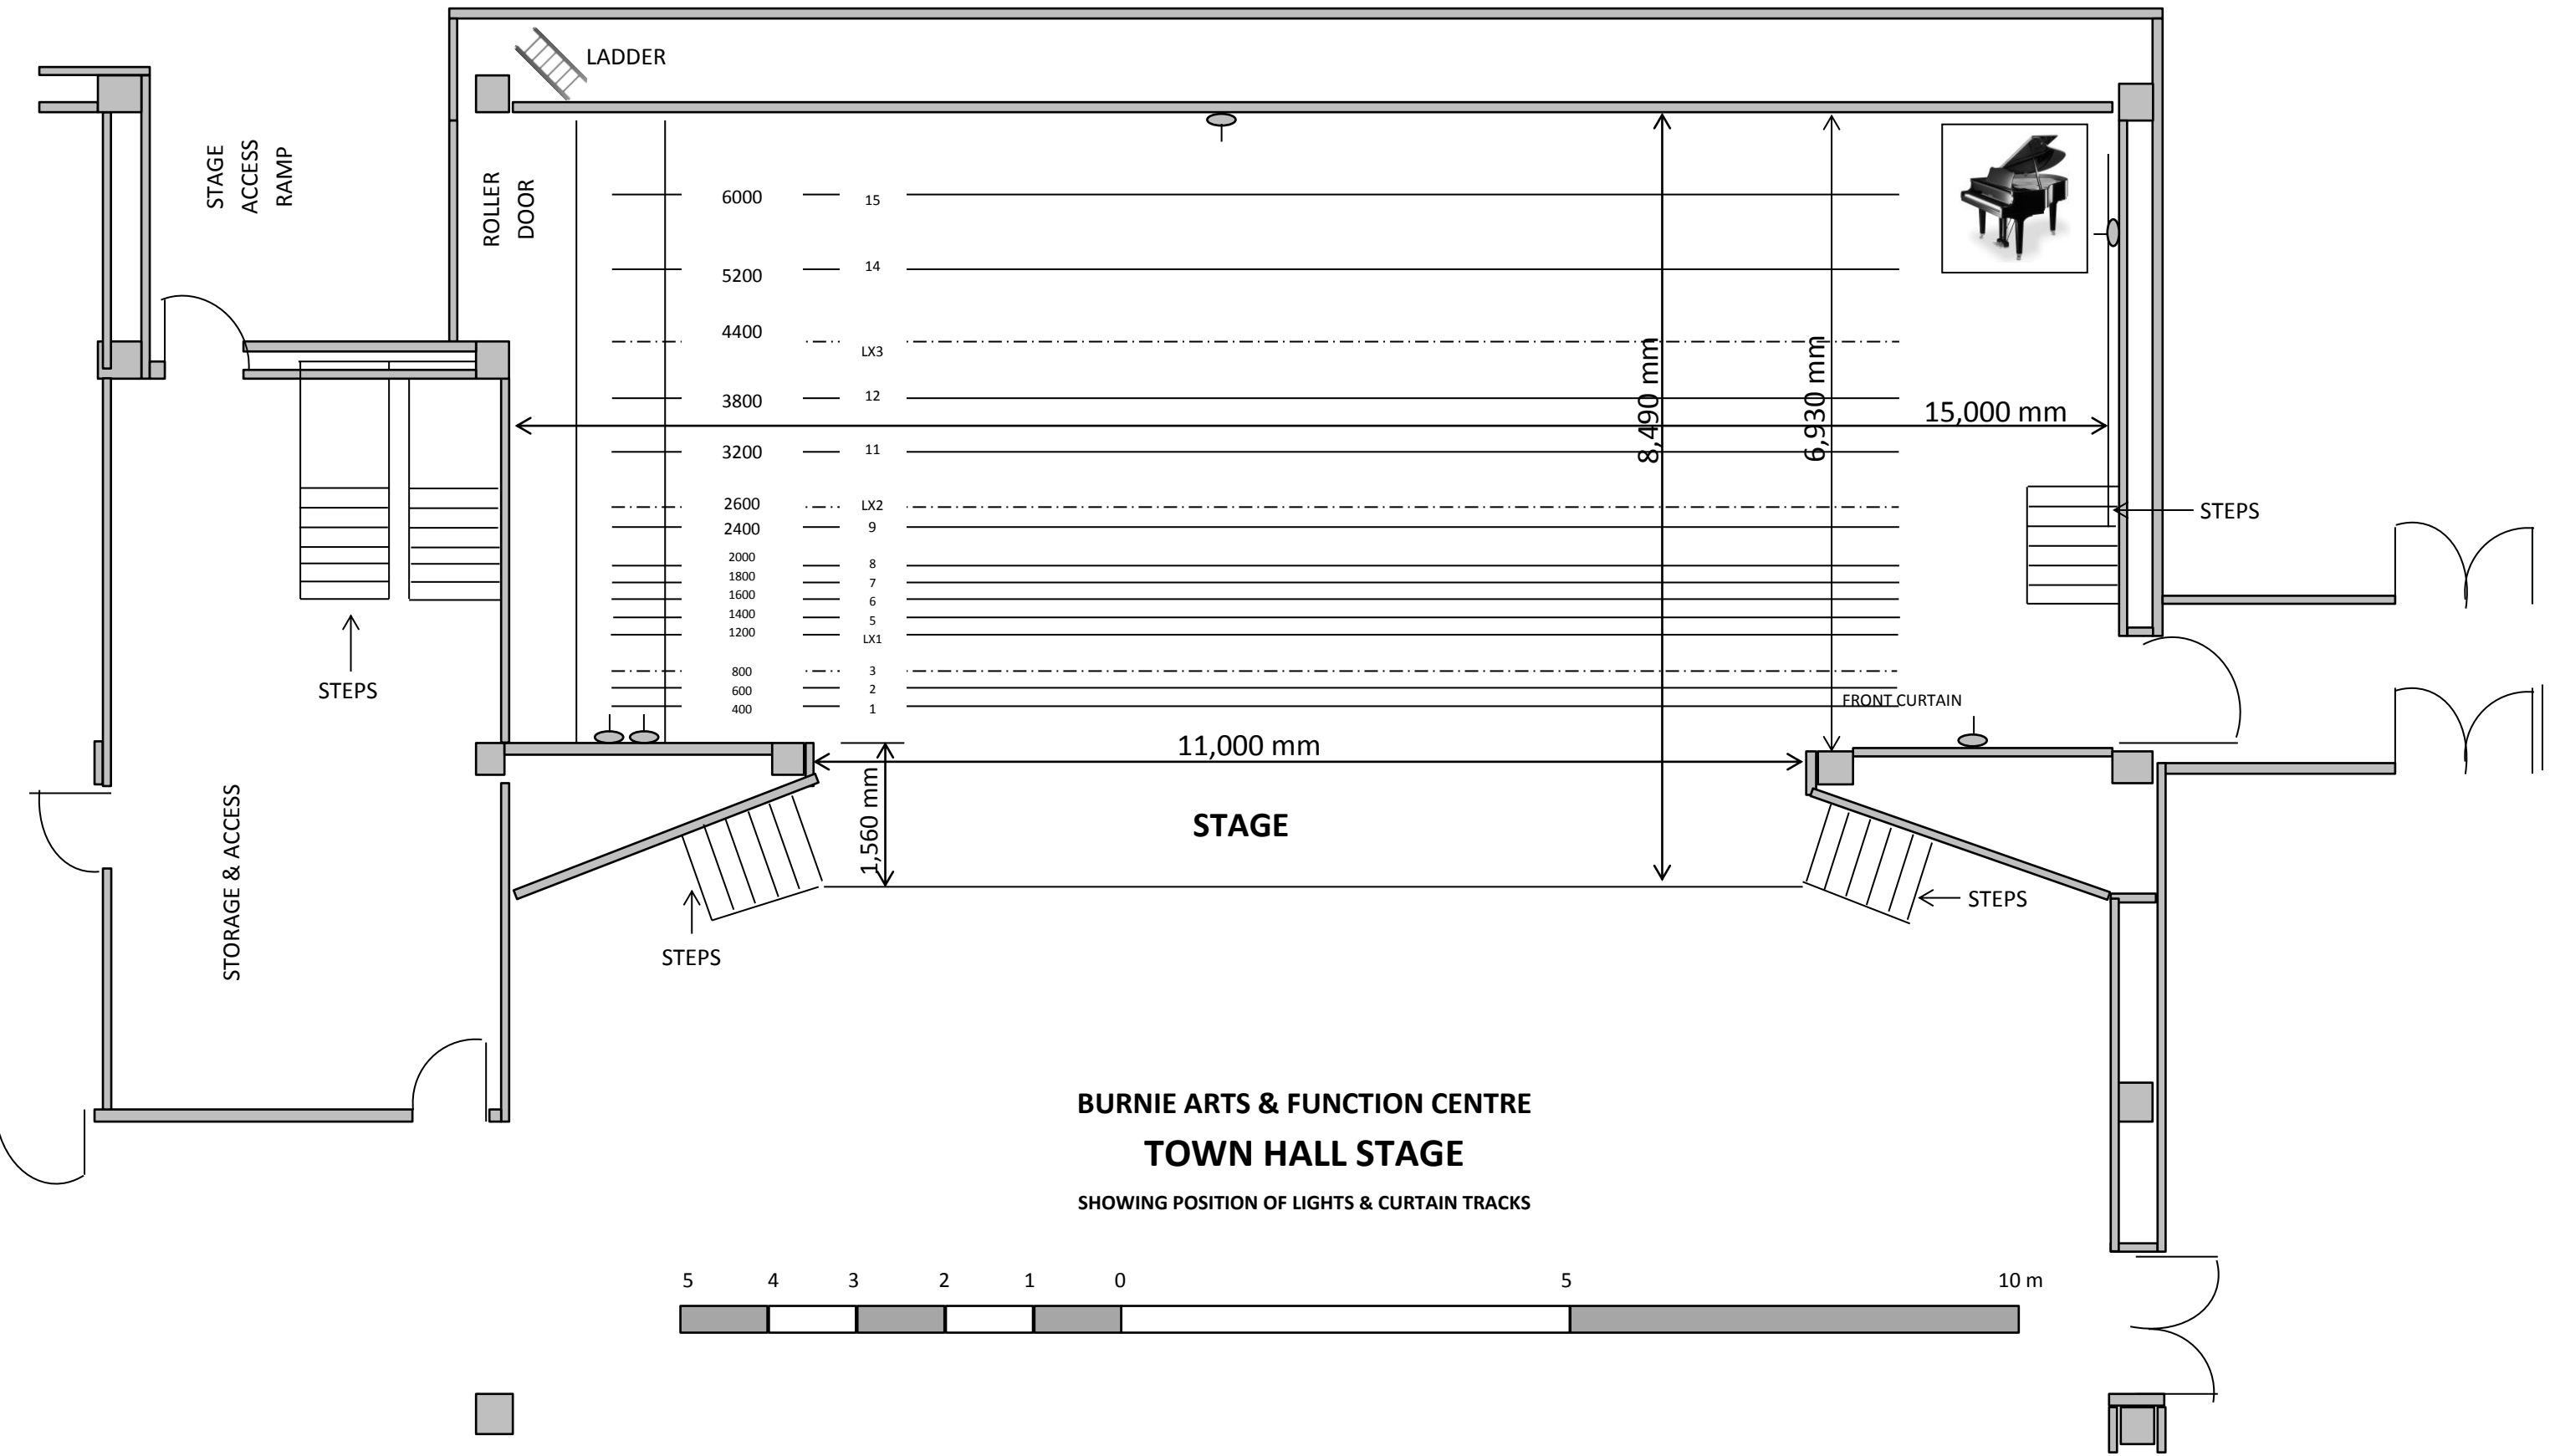

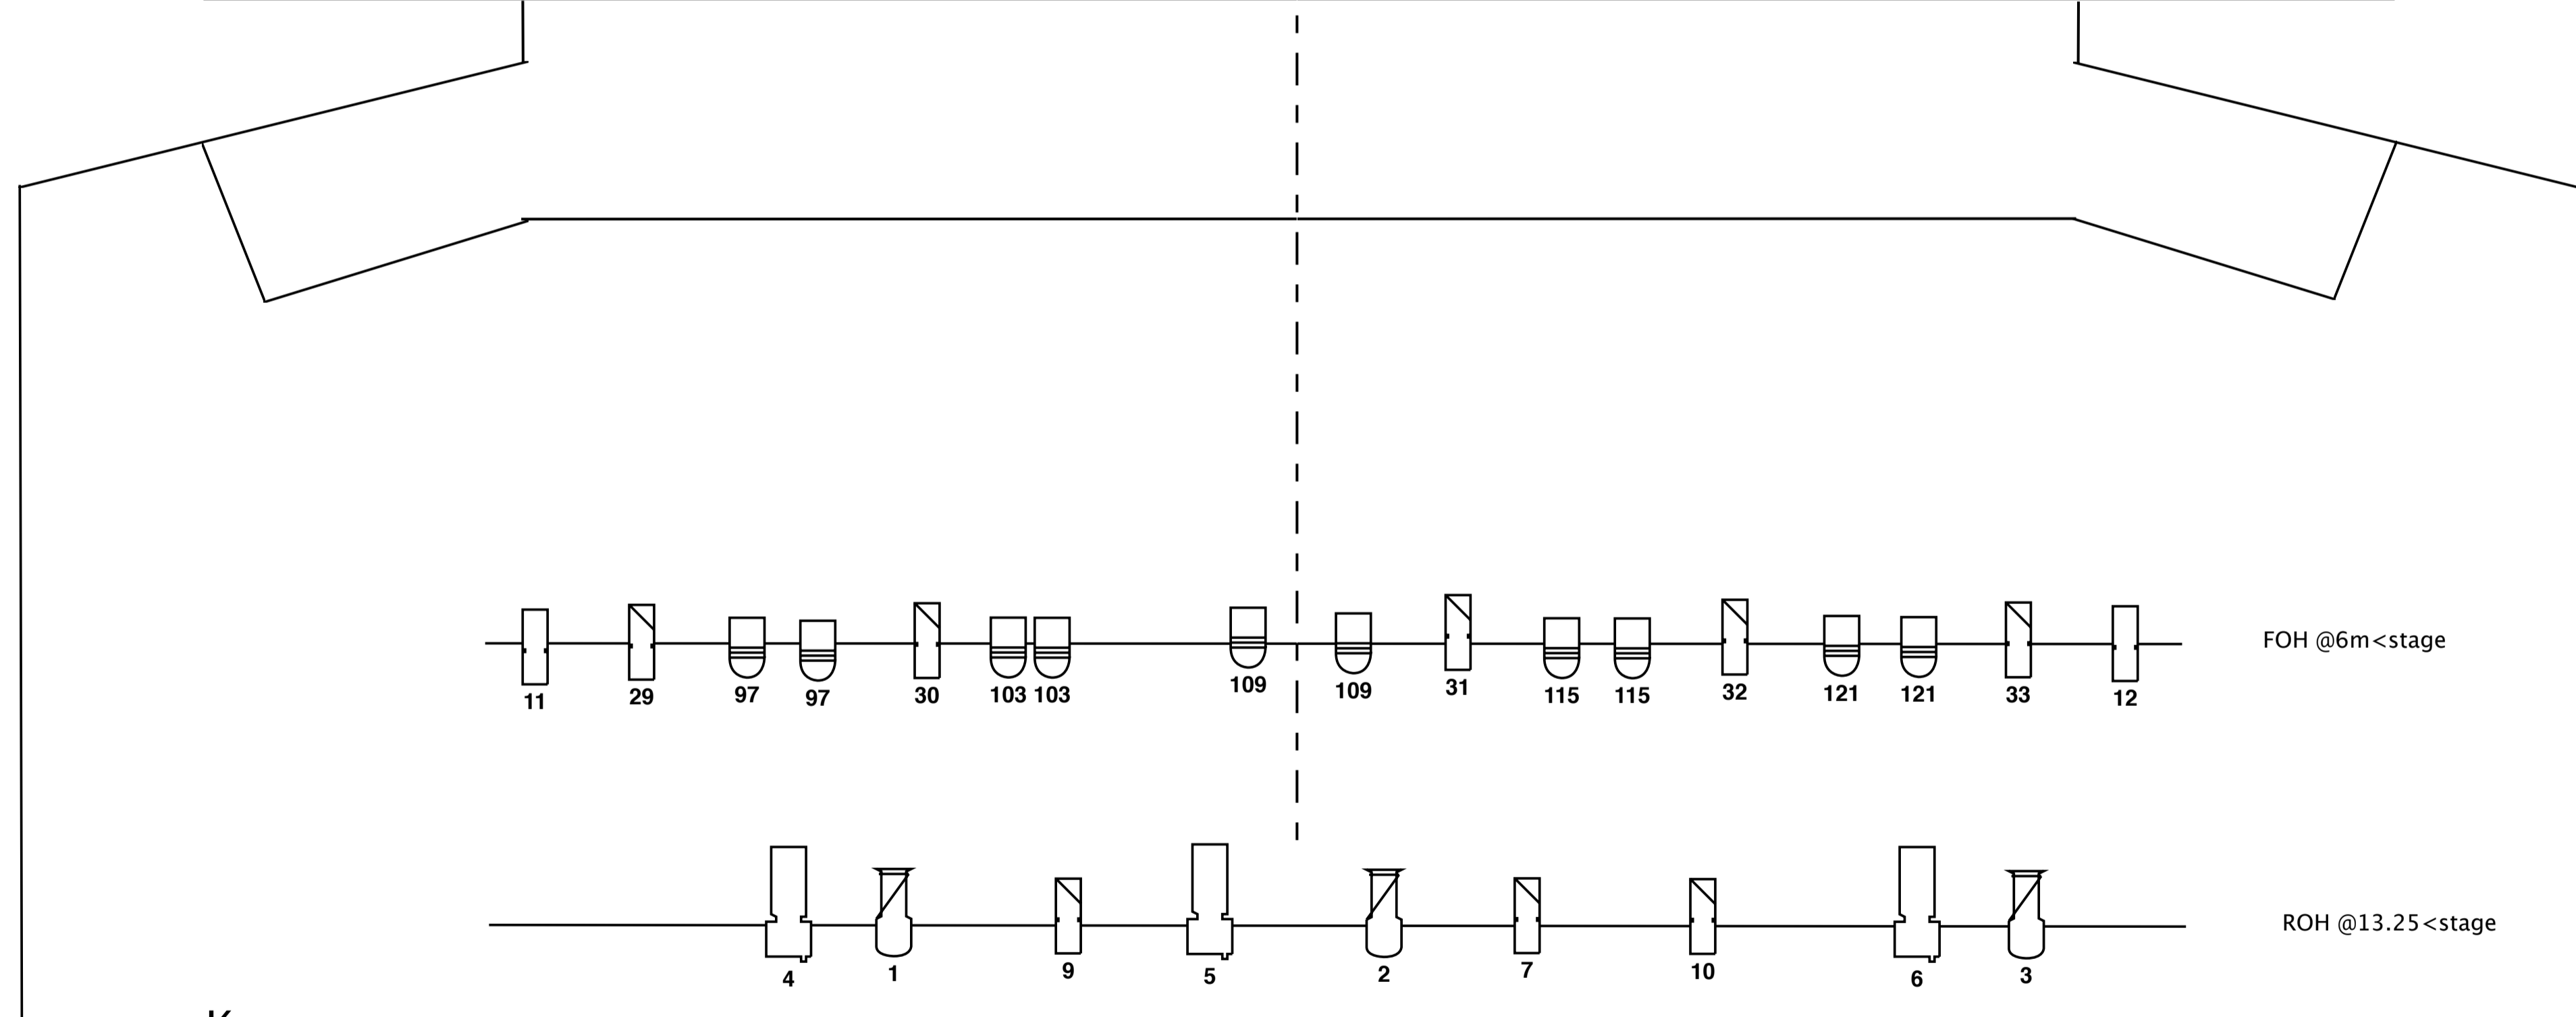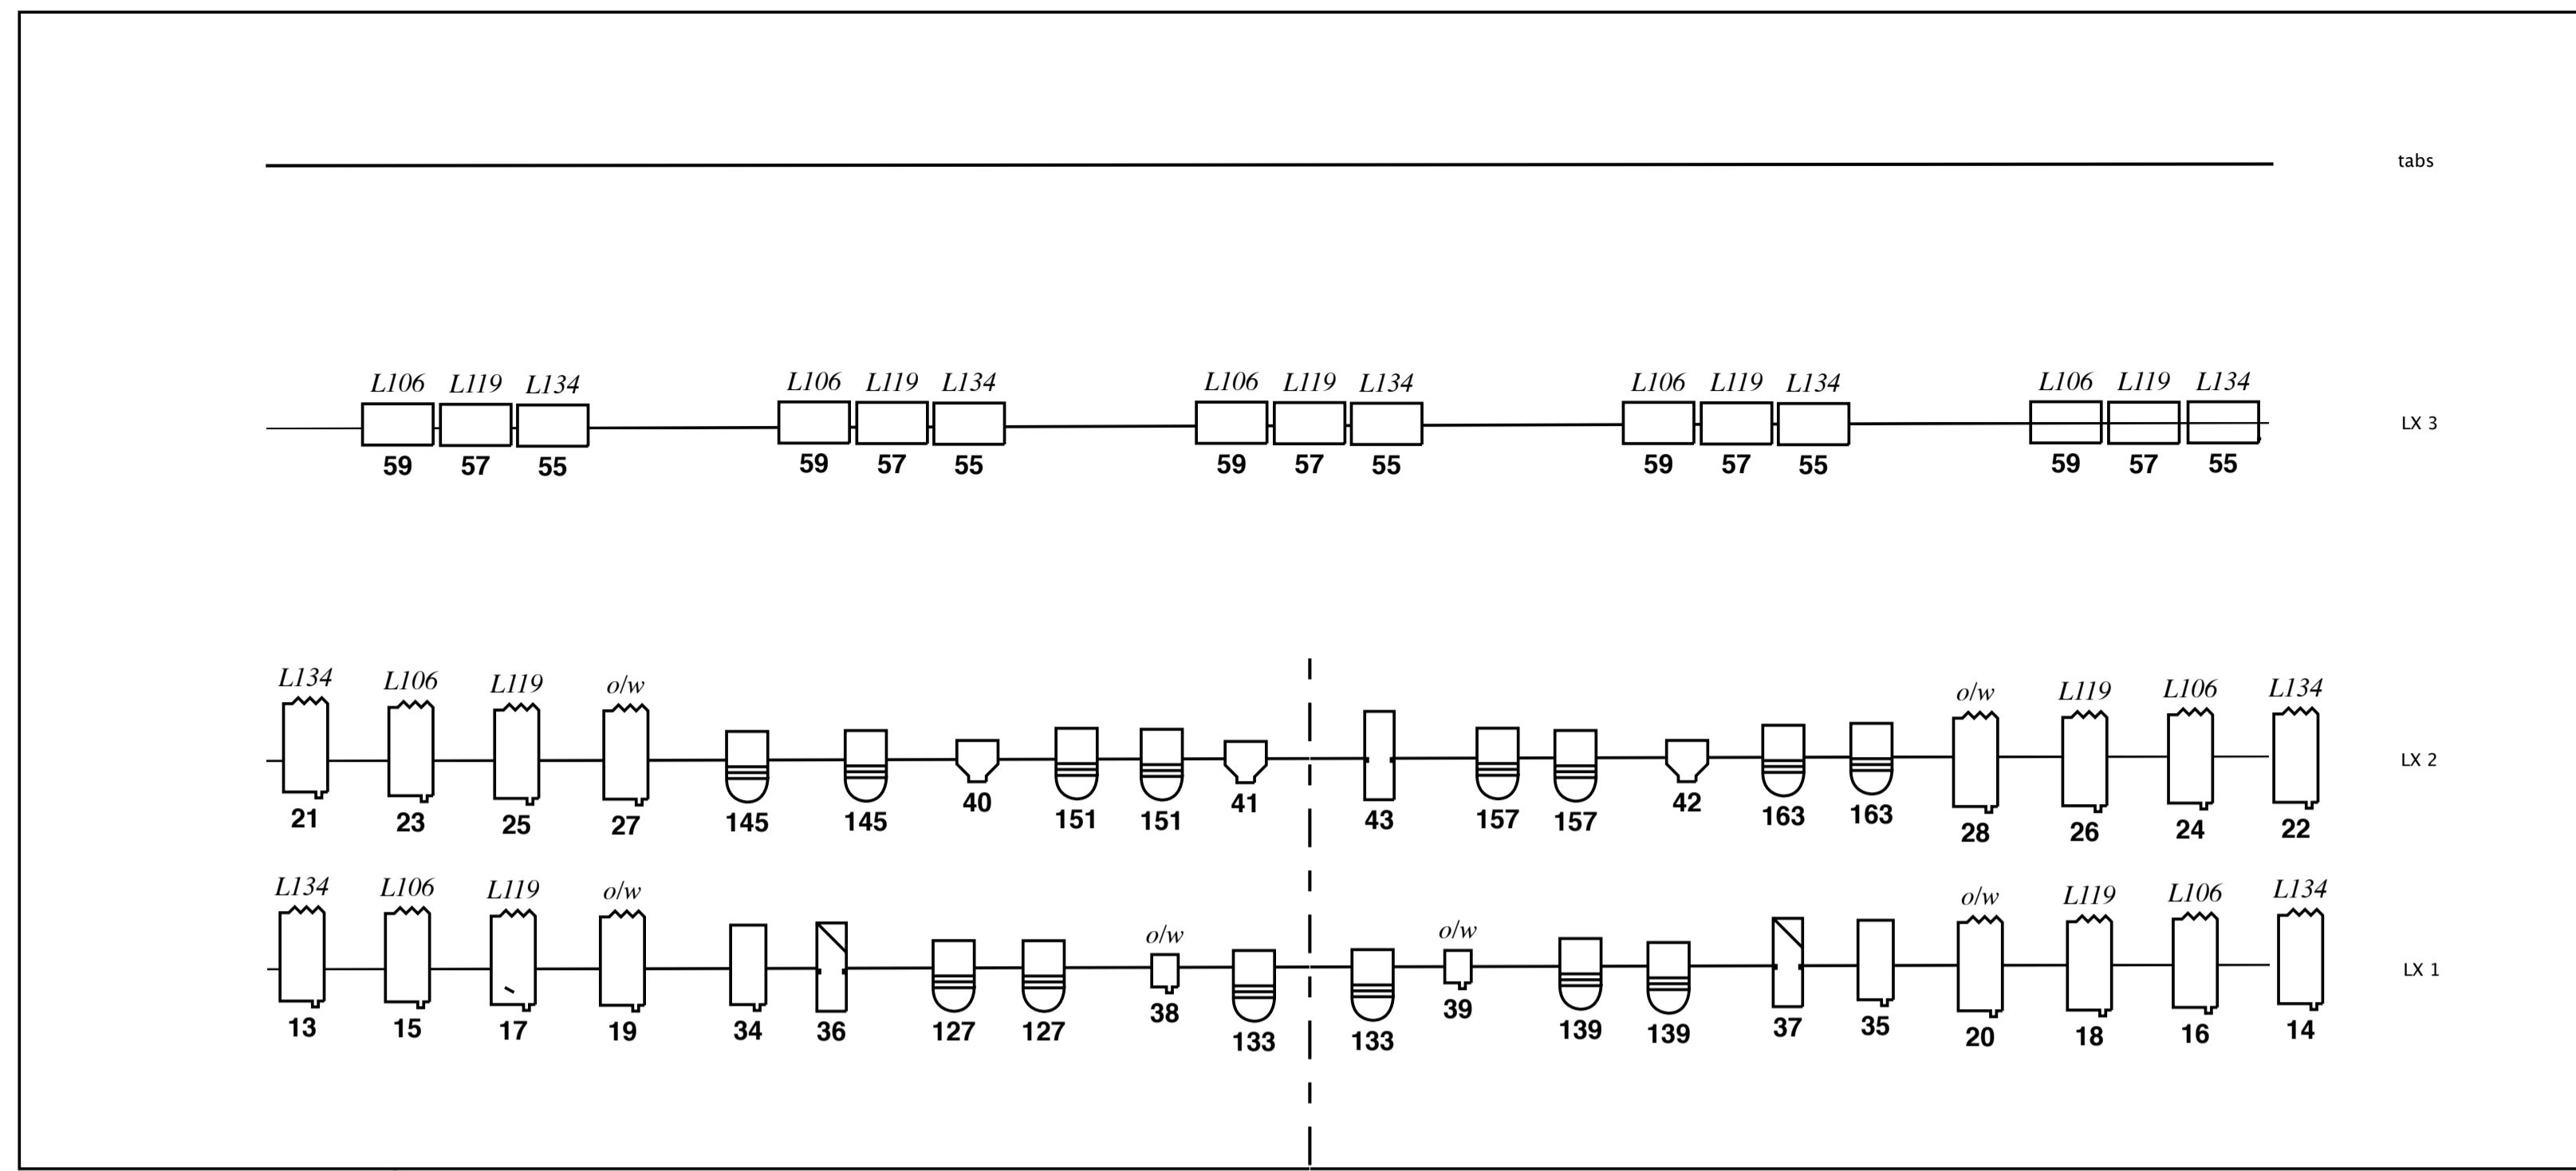

Key

color	multipar 575w	zoomspot 16-30	Fresnel 1k
channel	cyc 500w	Acclaim 18-34	LED Par64
	Prelude 16/30	Pacific 1k 14-35	
	mini fresnel 500w	Zoomspot 1k 18-34	

House Rig		Light Plot
Venue: Burnie Town Hall		
Designer: 29/10/14		