



Drawing Schedule

2148	A000	COVERPAGE
2148	A010	EXISTING SITE PLAN
2148	A011	PROPOSED SITE PLAN
2148	A050	LOWER GROUND FLOOR DEMOLITION PLAN
2148	A051	GROUND FLOOR DEMOLITION PLAN
2148	A052	LEVEL 1 DEMOLITION PLAN
2148	A053	LEVEL 2 DEMOLITION PLAN
2148	A100	LOWER GROND FLOOR PLAN - OVERALL
2148	A101	GROUND FLOOR PLAN - OVERALL
2148	A102	LEVEL 1 FLOOR PLAN
2148	A103	LEVEL 2 FLOOR PLAN
2148	A104	ROOF PLAN
2148	A200	LOWER GROND FLOOR PLAN (NORTH)
2148	A201	LOWER GROND FLOOR PLAN (SOUTH)
2148	A202	LOWER GROND FLOOR PLAN (EAST)
2148	A203	GROUND FLOOR PLAN (NORTH)
2148	A204	GROUND FLOOR PLAN (SOUTH)
2148	A205	LEVEL 1 FLOOR PLAN (EAST)
2148	A206	LEVEL 2 FLOOR PLAN (EAST)
2148	A301	NORTHERN AND SOUTHERN ELEVATIONS
2148	A302	EASTERN AND WESTERN ELEVATIONS
2148	A401	SECTIONS 1 OF 2
2148	A402	SECTIONS 2 OF 2
2148	A902	MATERIALS PALETTE
2148	A903	BIRDS EYE VIEW
2148	A904	COURTYARD VIEW
2148	A905	MAIN ENTRY
2148	A906	CULTURE CAFE & BAR WESTERN SIDE
2148	A907	LONG ROOM VIEW
2148	A908	LONG ROOM STAIR VIEW
2148	A909	LOWER GALLERY VIEW
2148	A910	WILMOT STREET VIEW

BURNIE CULTURAL PRECINCT

77 WILMOT STREET, BURNIE TAS 7320

AUG 2022

BURNIE CITY COUNCIL

PRELIMINARY




HOBART
1st Floor, 125 Collins Street
Hobart Tasmania 7000
t: 03 6224 9370

LAUNCESTON
Suite 4, 1st Floor, 39 Paterson Street
Launceston Tasmania 7250
t: 03 6334 9590

e: admin@xsa.net.au

www.xsa.net.au

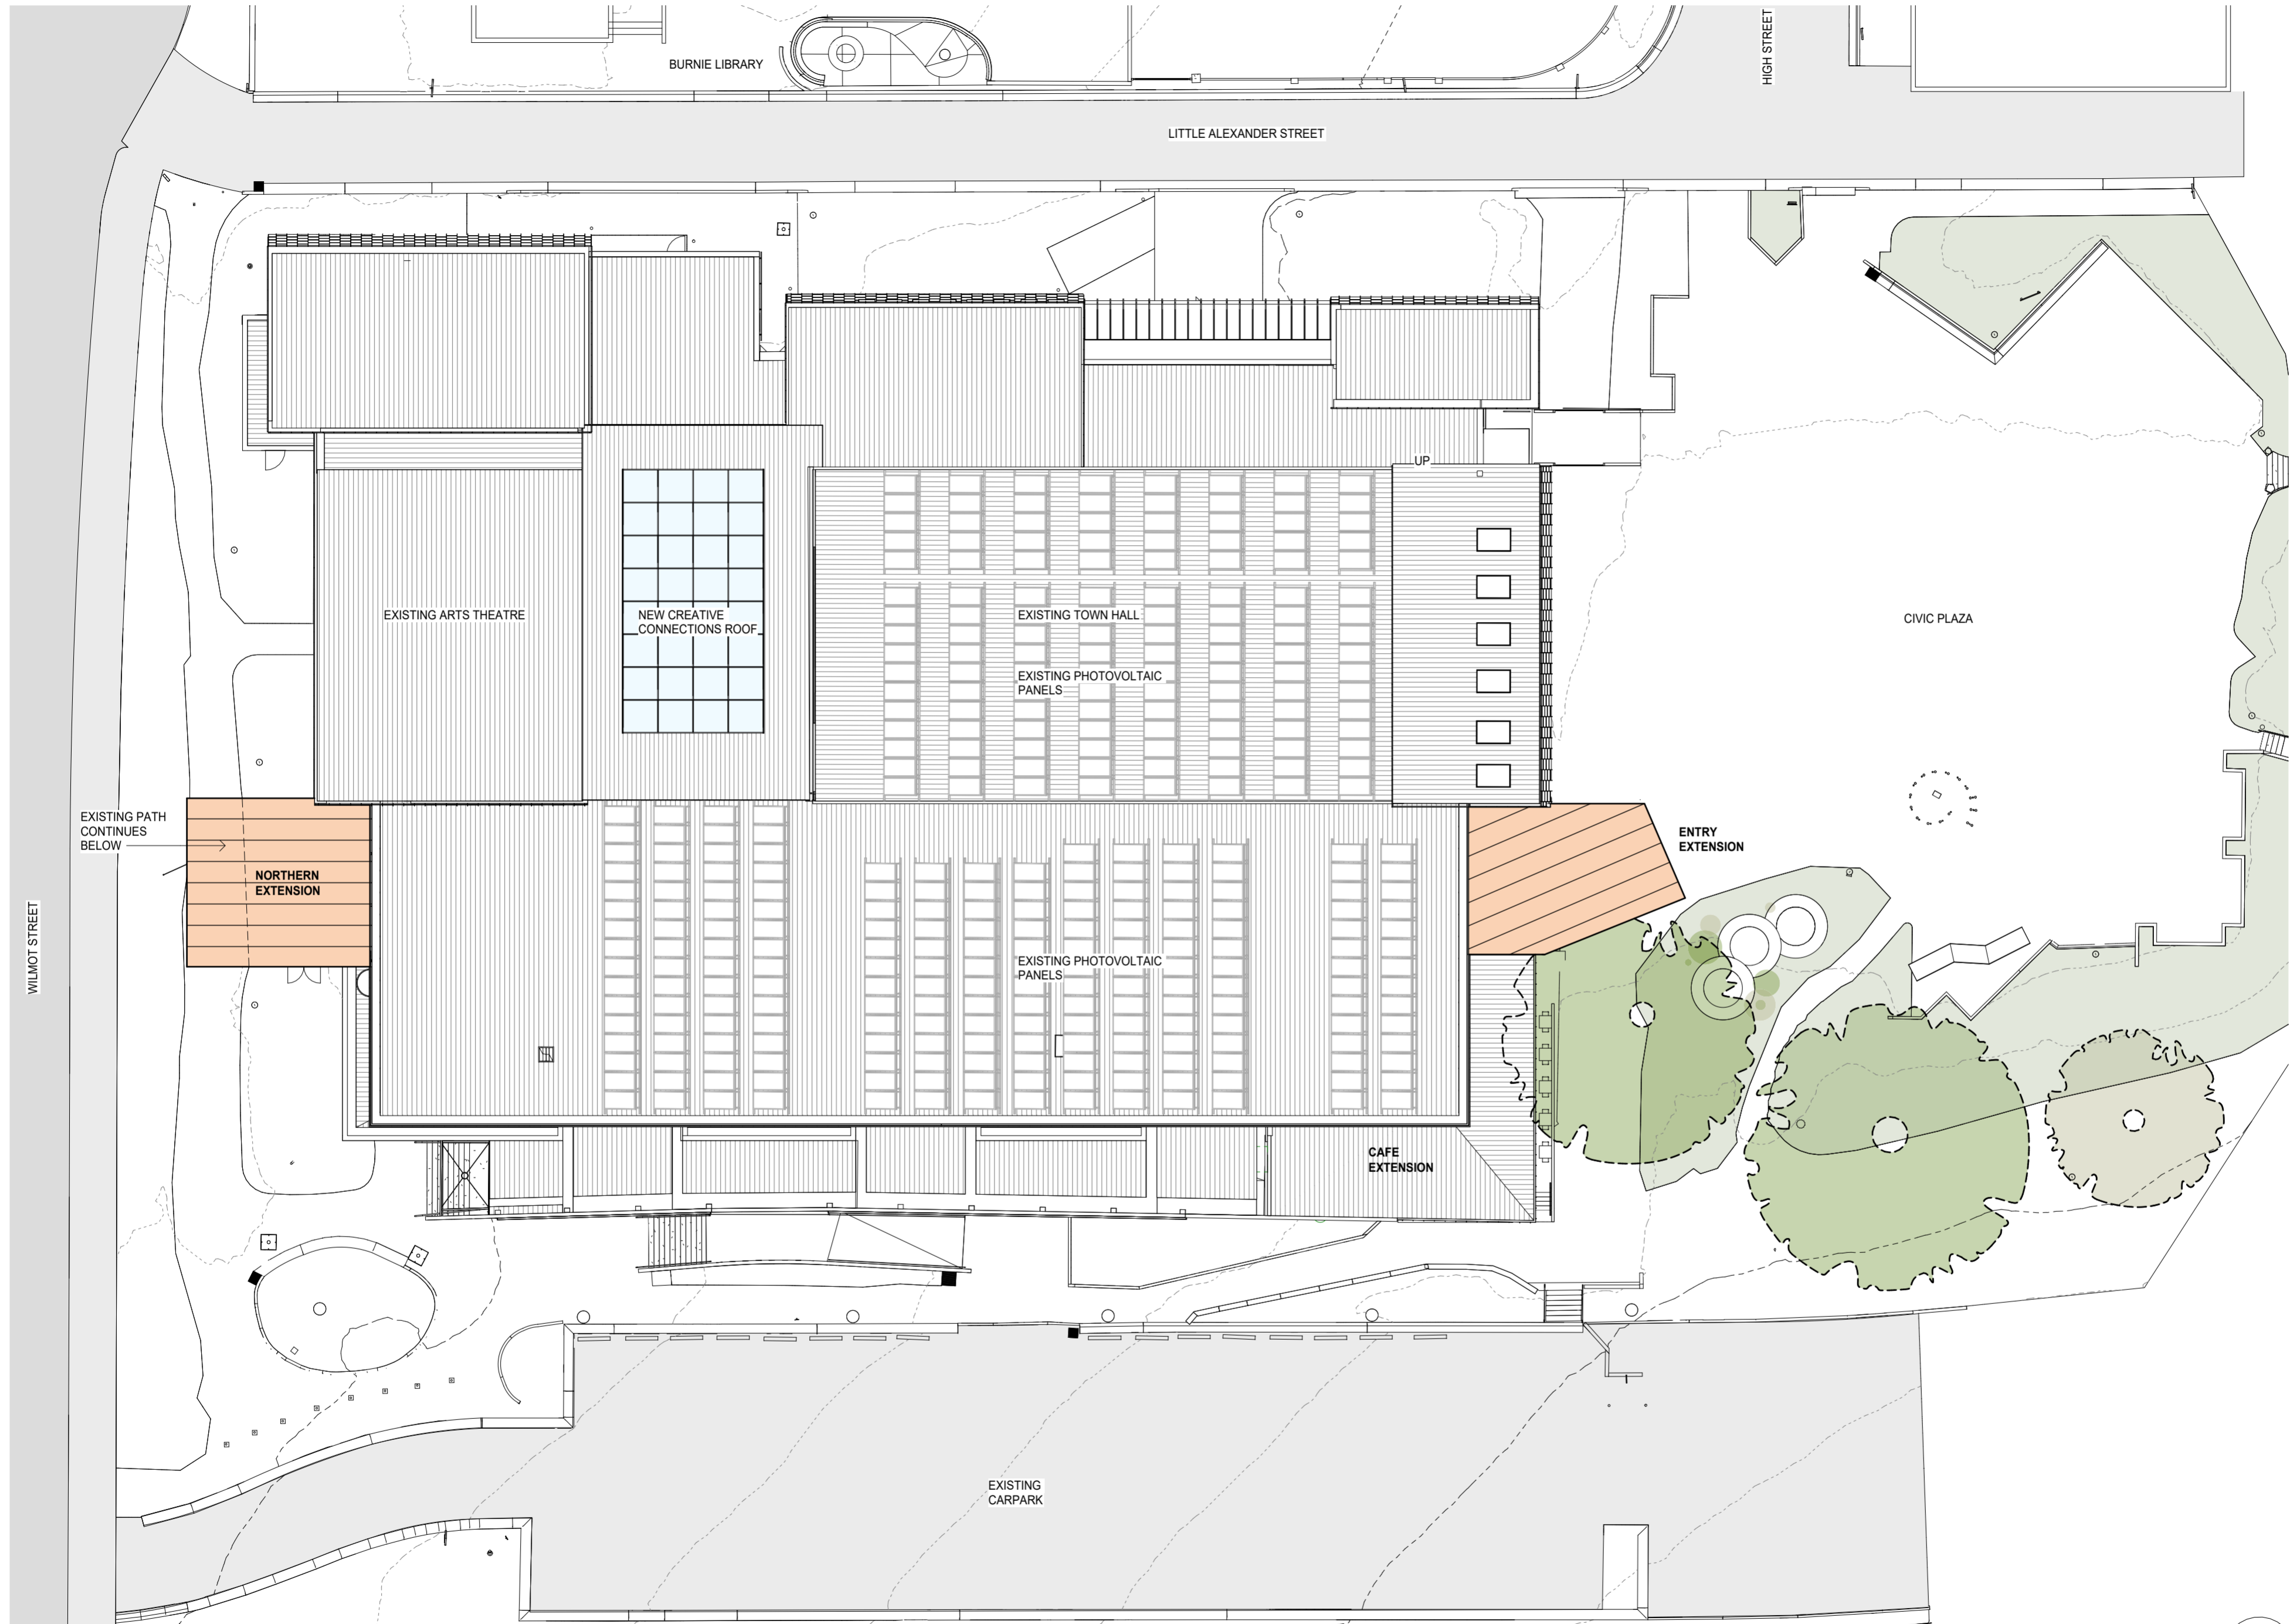

PRELIMINARY

REVISIONS

DRAWING
PROPOSED SITE PLAN

PROJECT TITLE
BURNIE CULTURAL
PRECINCT

PRINCIPAL
BURNIE CITY COUNCIL

PROJECT ADDRESS
77 WILMOT STREET,
BURNIE TAS 7320

JOB NUMBER
2148

DATE
AUG 2022

SCALE @ A2
1 : 250

DRAWN
KM/JR

CHECKED
AM

A011




x-squared
ARCHITECTS

HOBART
1st Floor, 125 Collins Street
Hobart Tasmania 7000
t: 03 6224 9370

LAUNCESTON
Suite 4, 1st Floor, 39 Paterson Street
Launceston Tasmania 7250
t: 03 6334 9590

e: admin@xsa.net.au

www.xsa.net.au

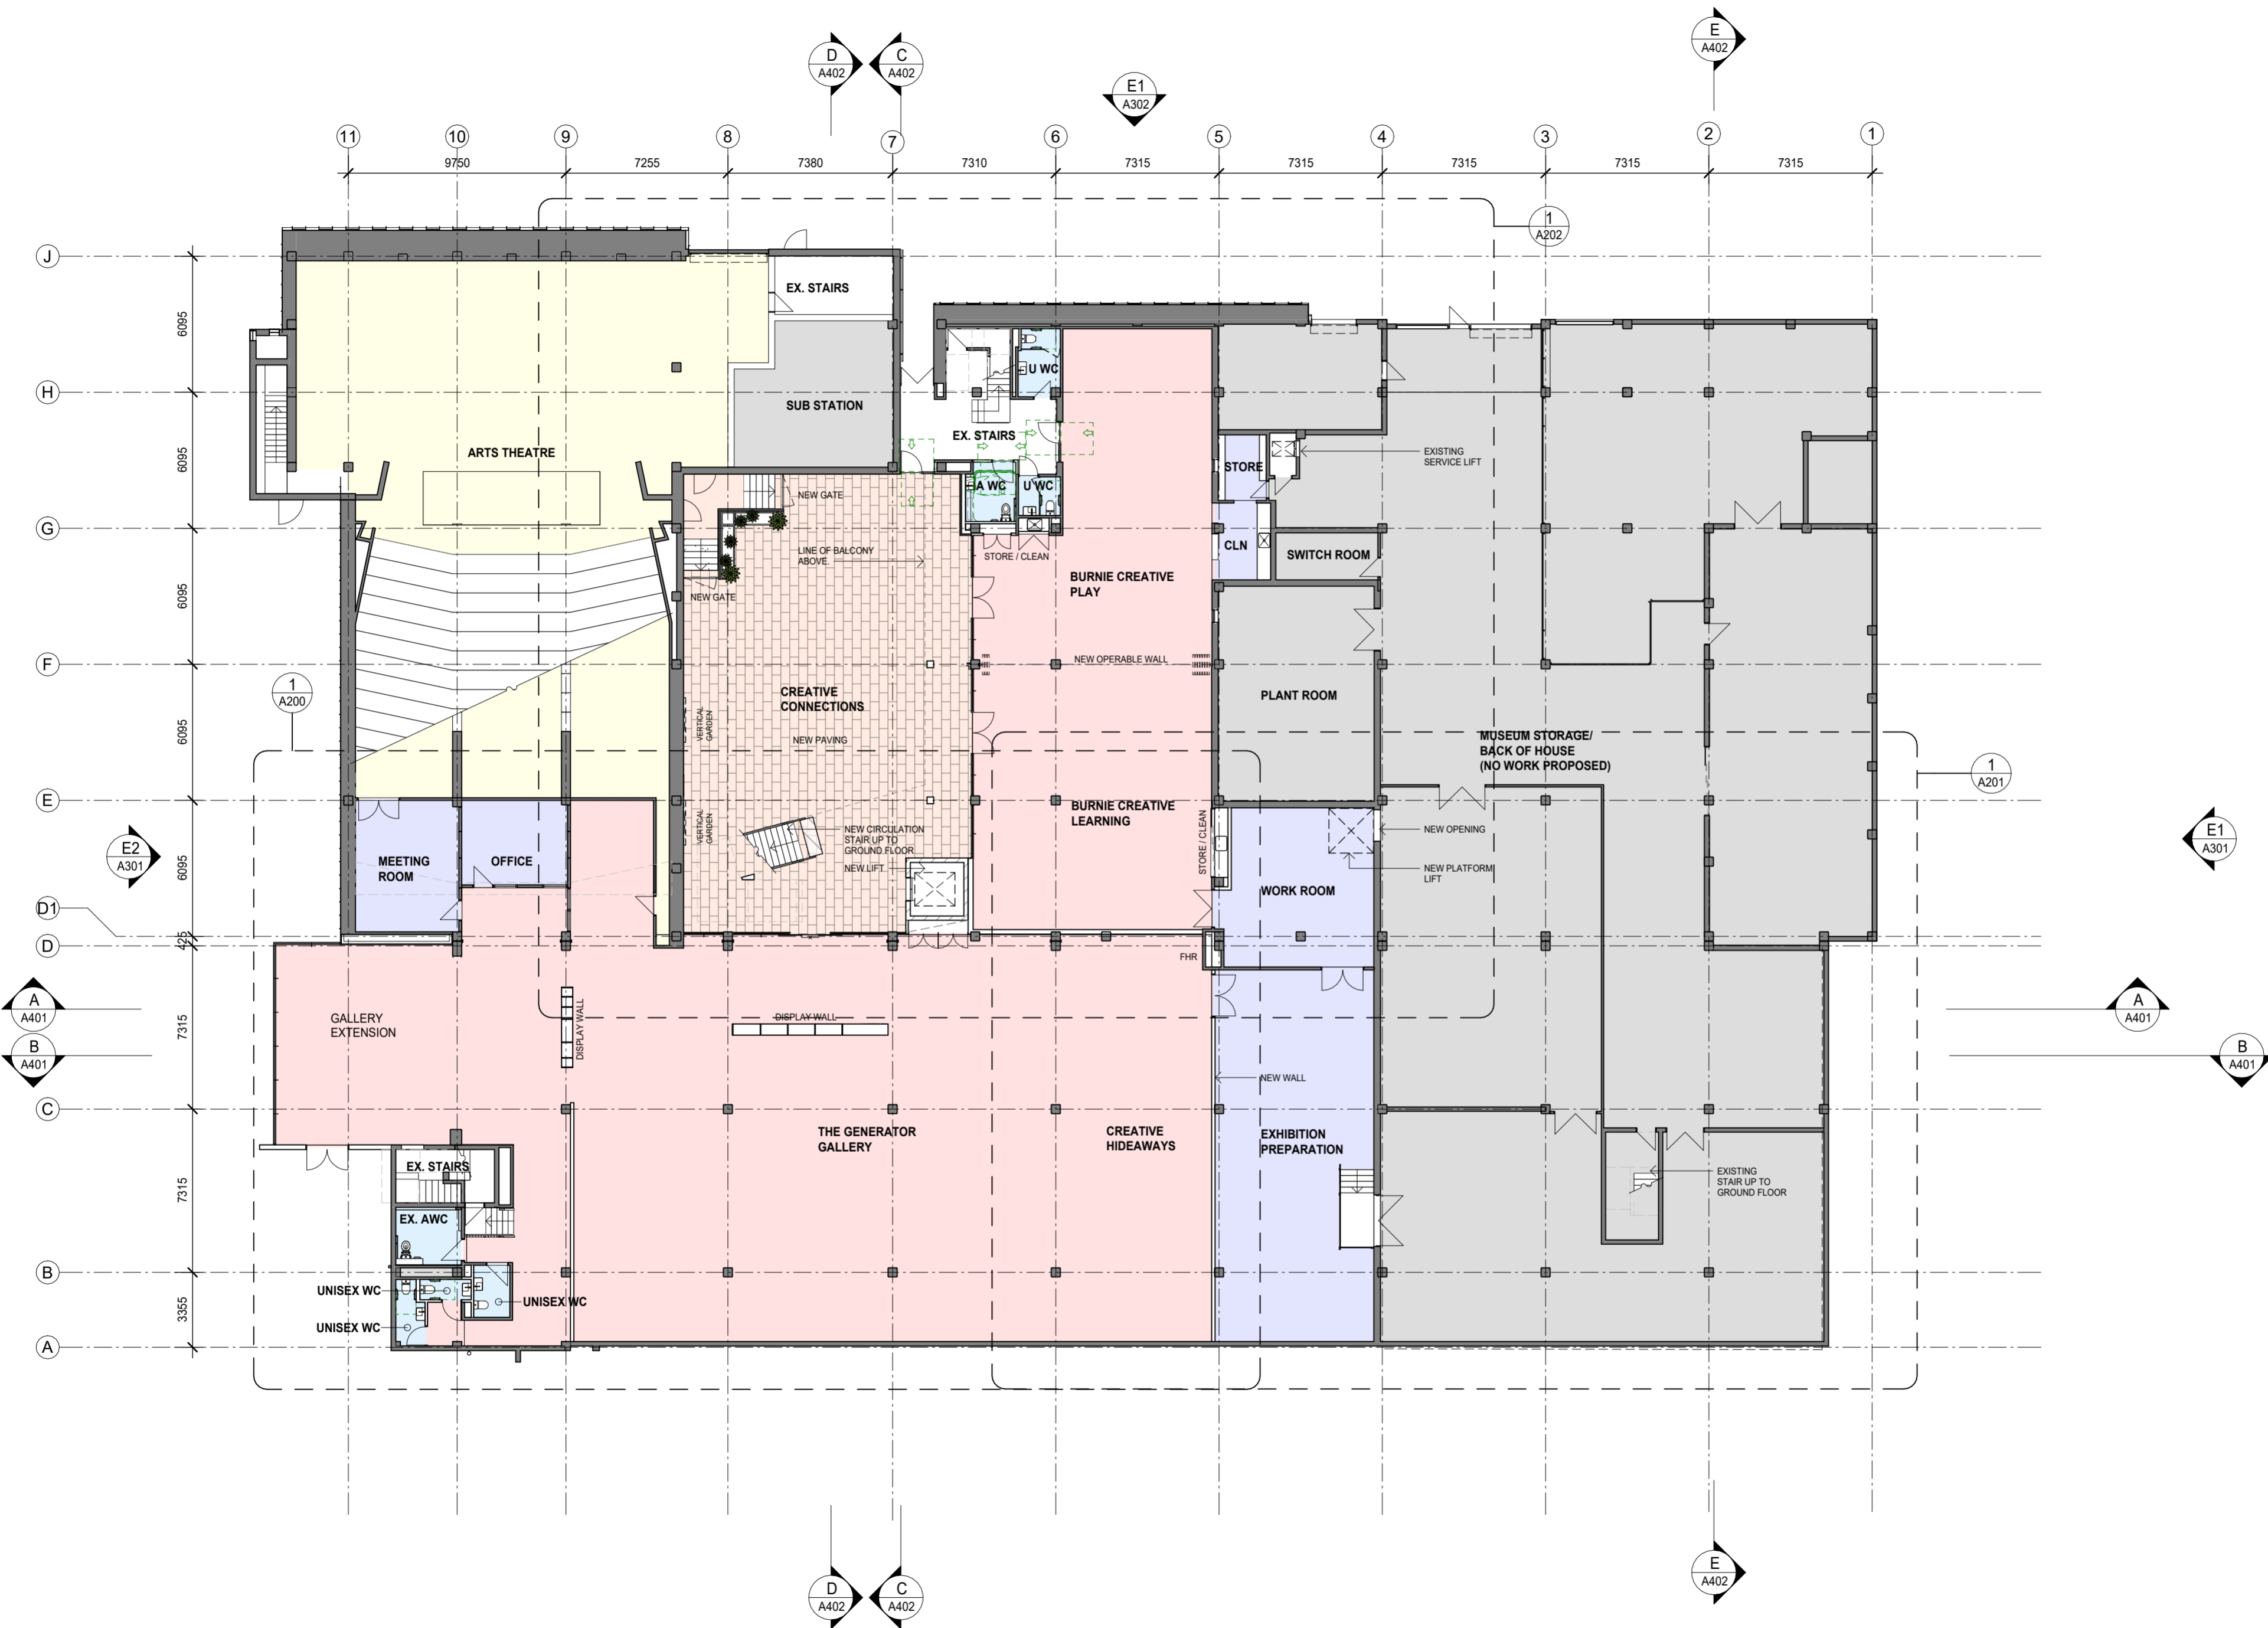

PRELIMINARY

REVISIONS

NO.	DESCRIPTION

DRAWING
LOWER GROUND FLOOR
PLAN - OVERALL

PROJECT TITLE
BURNIE CULTURAL
PRECINCT

PRINCIPAL
BURNIE CITY COUNCIL

PROJECT ADDRESS
77 WILMOT STREET,
BURNIE TAS 7320

JOB NUMBER 2148	DATE AUG 2022
SCALE @ A2 1 : 200	

DRAWN KM/JR	A100
CHECKED AM	


x-squared
ARCHITECTS


HOBART
1st Floor, 125 Collins Street
Hobart Tasmania 7000
t: 03 6224 9370

LAUNCESTON
Suite 4, 1st Floor, 39 Paterson Street
Launceston Tasmania 7250
t: 03 6334 9590

e: admin@xsa.net.au

1 LOWER GROUND FLOOR PLAN
1 : 200

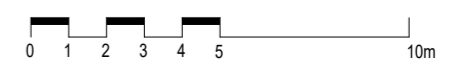

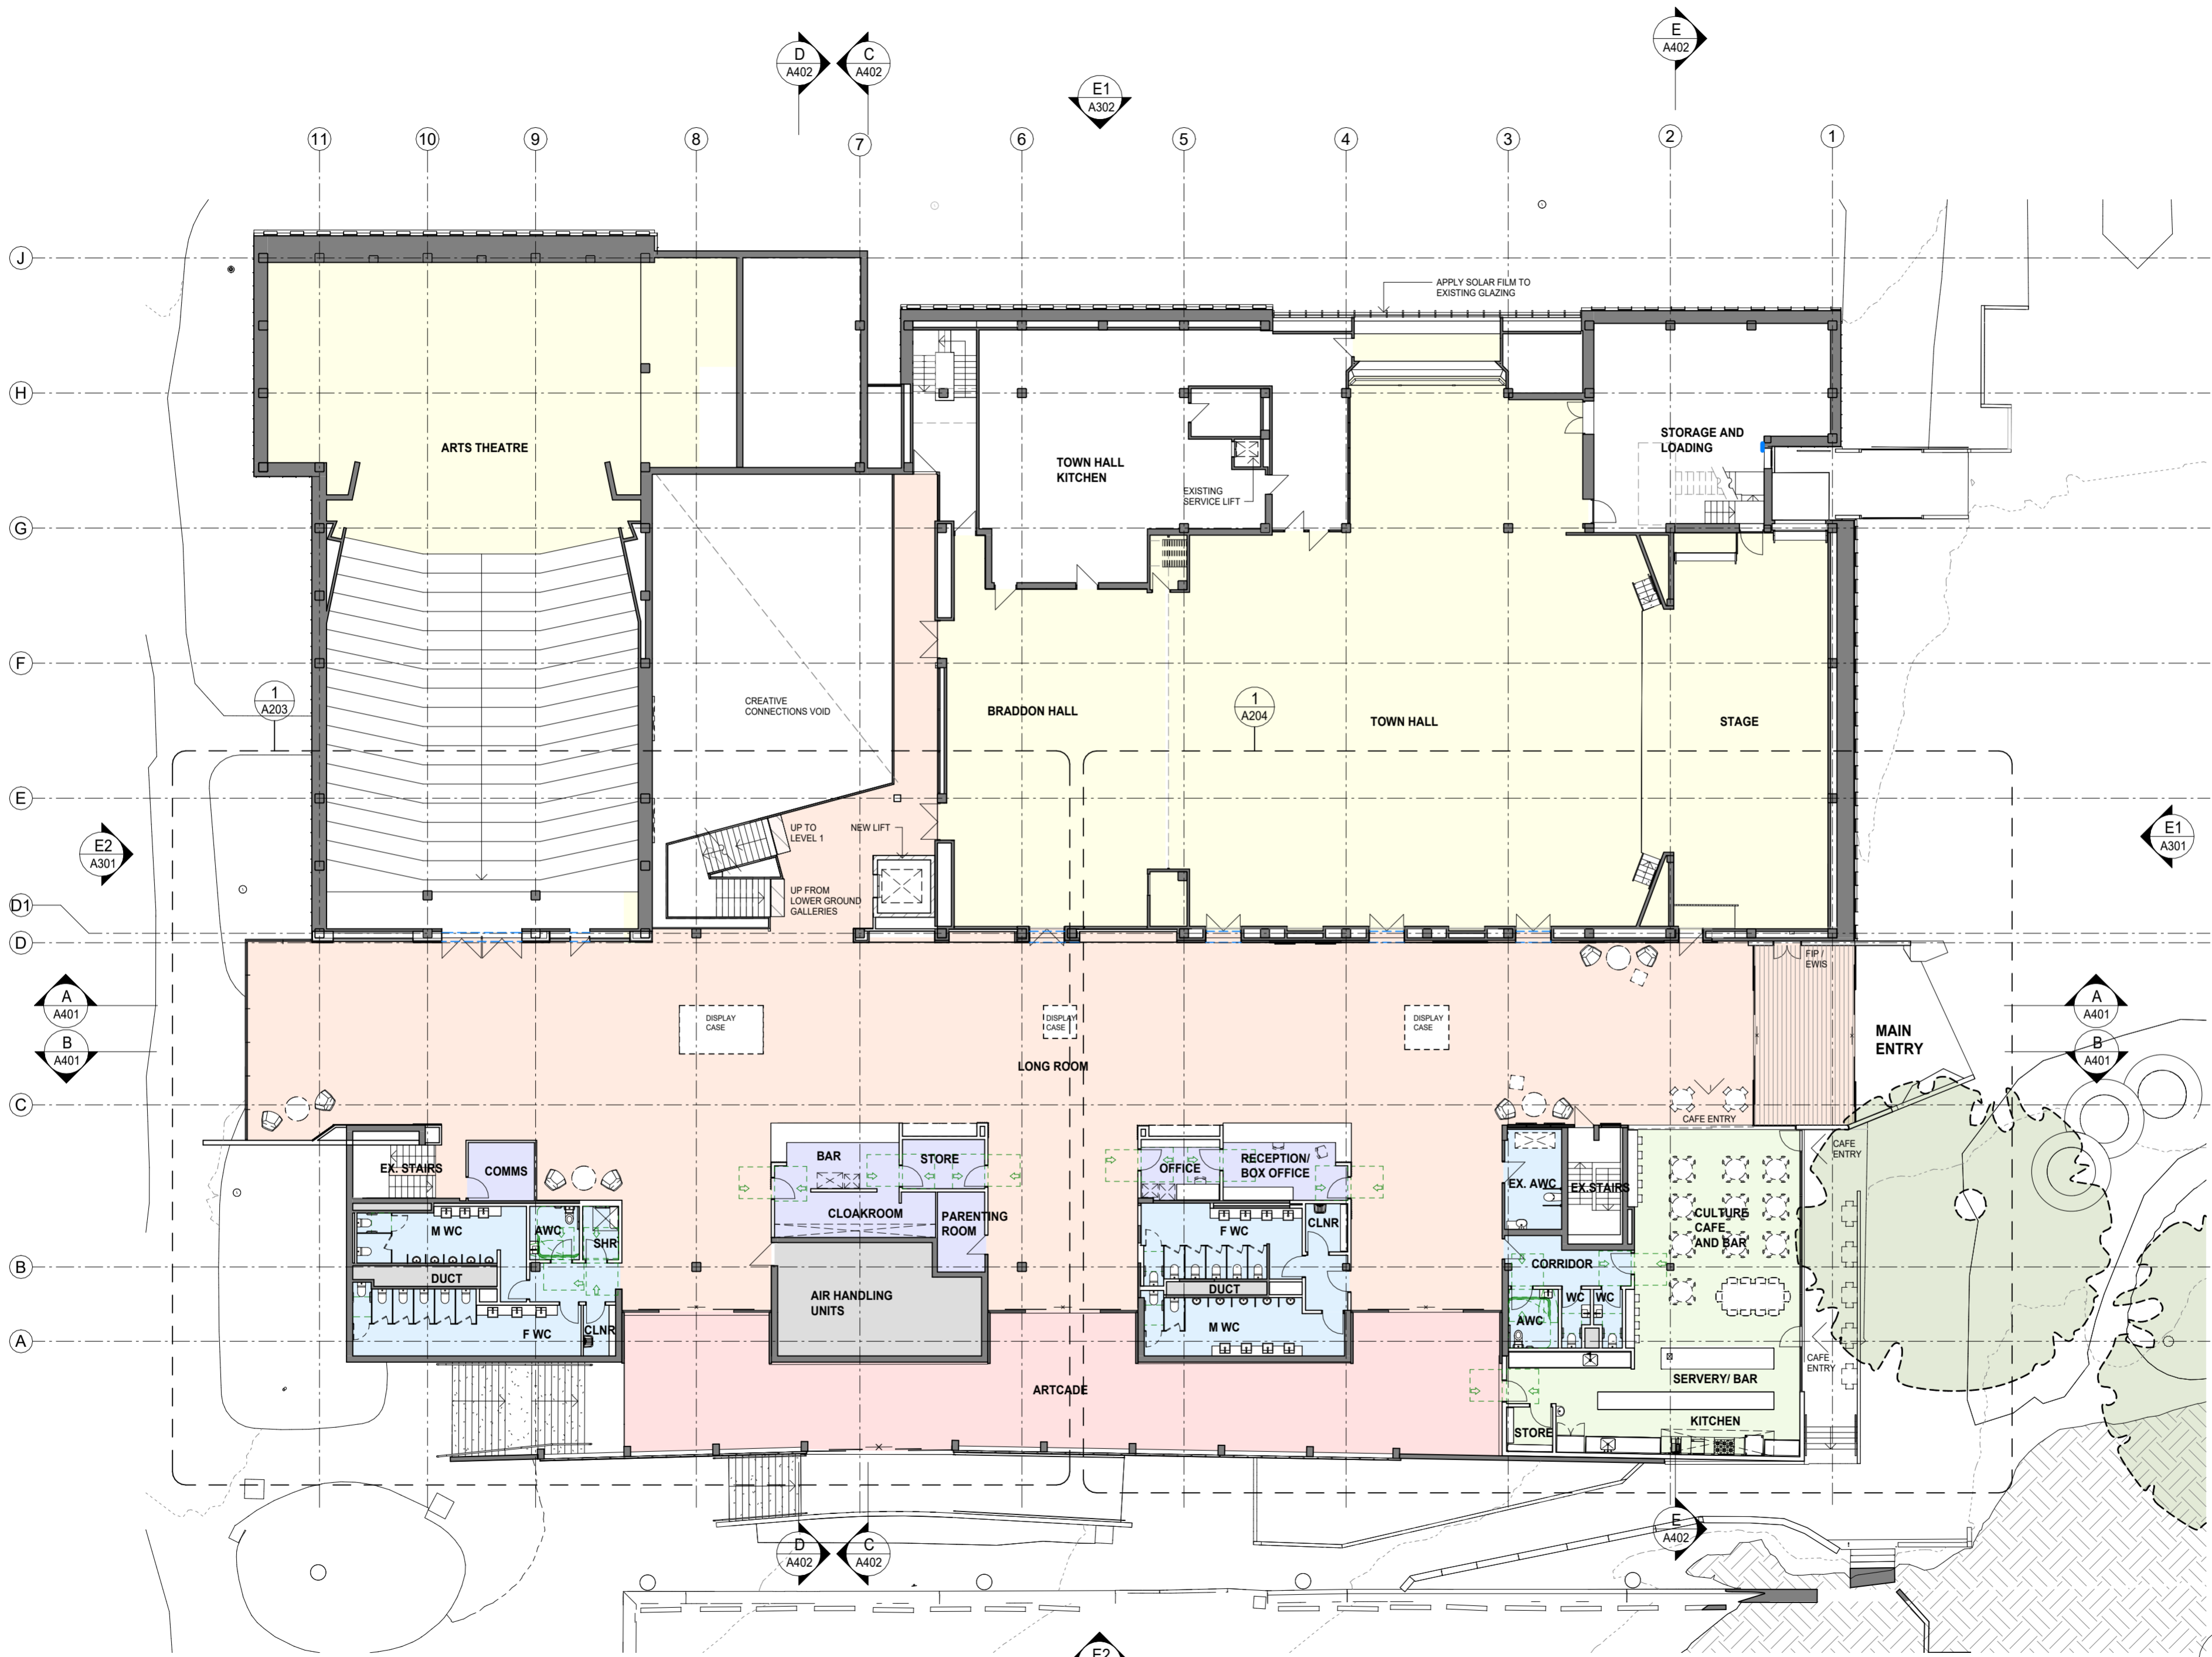

B GROUND FLOOR PLAN
1 : 200

PRELIMINARY

REVISIONS

DRAWING
GROUND FLOOR PLAN - OVERALL

PROJECT TITLE
BURNIE CULTURAL PRECINCT

PRINCIPAL
BURNIE CITY COUNCIL

PROJECT ADDRESS
77 WILMOT STREET,
BURNIE TAS 7320

JOB NUMBER 2148	DATE AUG 2022
SCALE @ A2 1 : 200	

DRAWN
KM/JR
CHECKED
AM


A101


x-squared
ARCHITECTS

HOBART
1st Floor, 125 Collins Street
Hobart Tasmania 7000
t: 03 6224 9370

LAUNCESTON
Suite 4, 1st Floor, 39 Paterson Street
Launceston Tasmania 7250
t: 03 6334 9590

e: admin@xsa.net.au

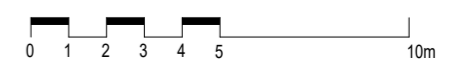

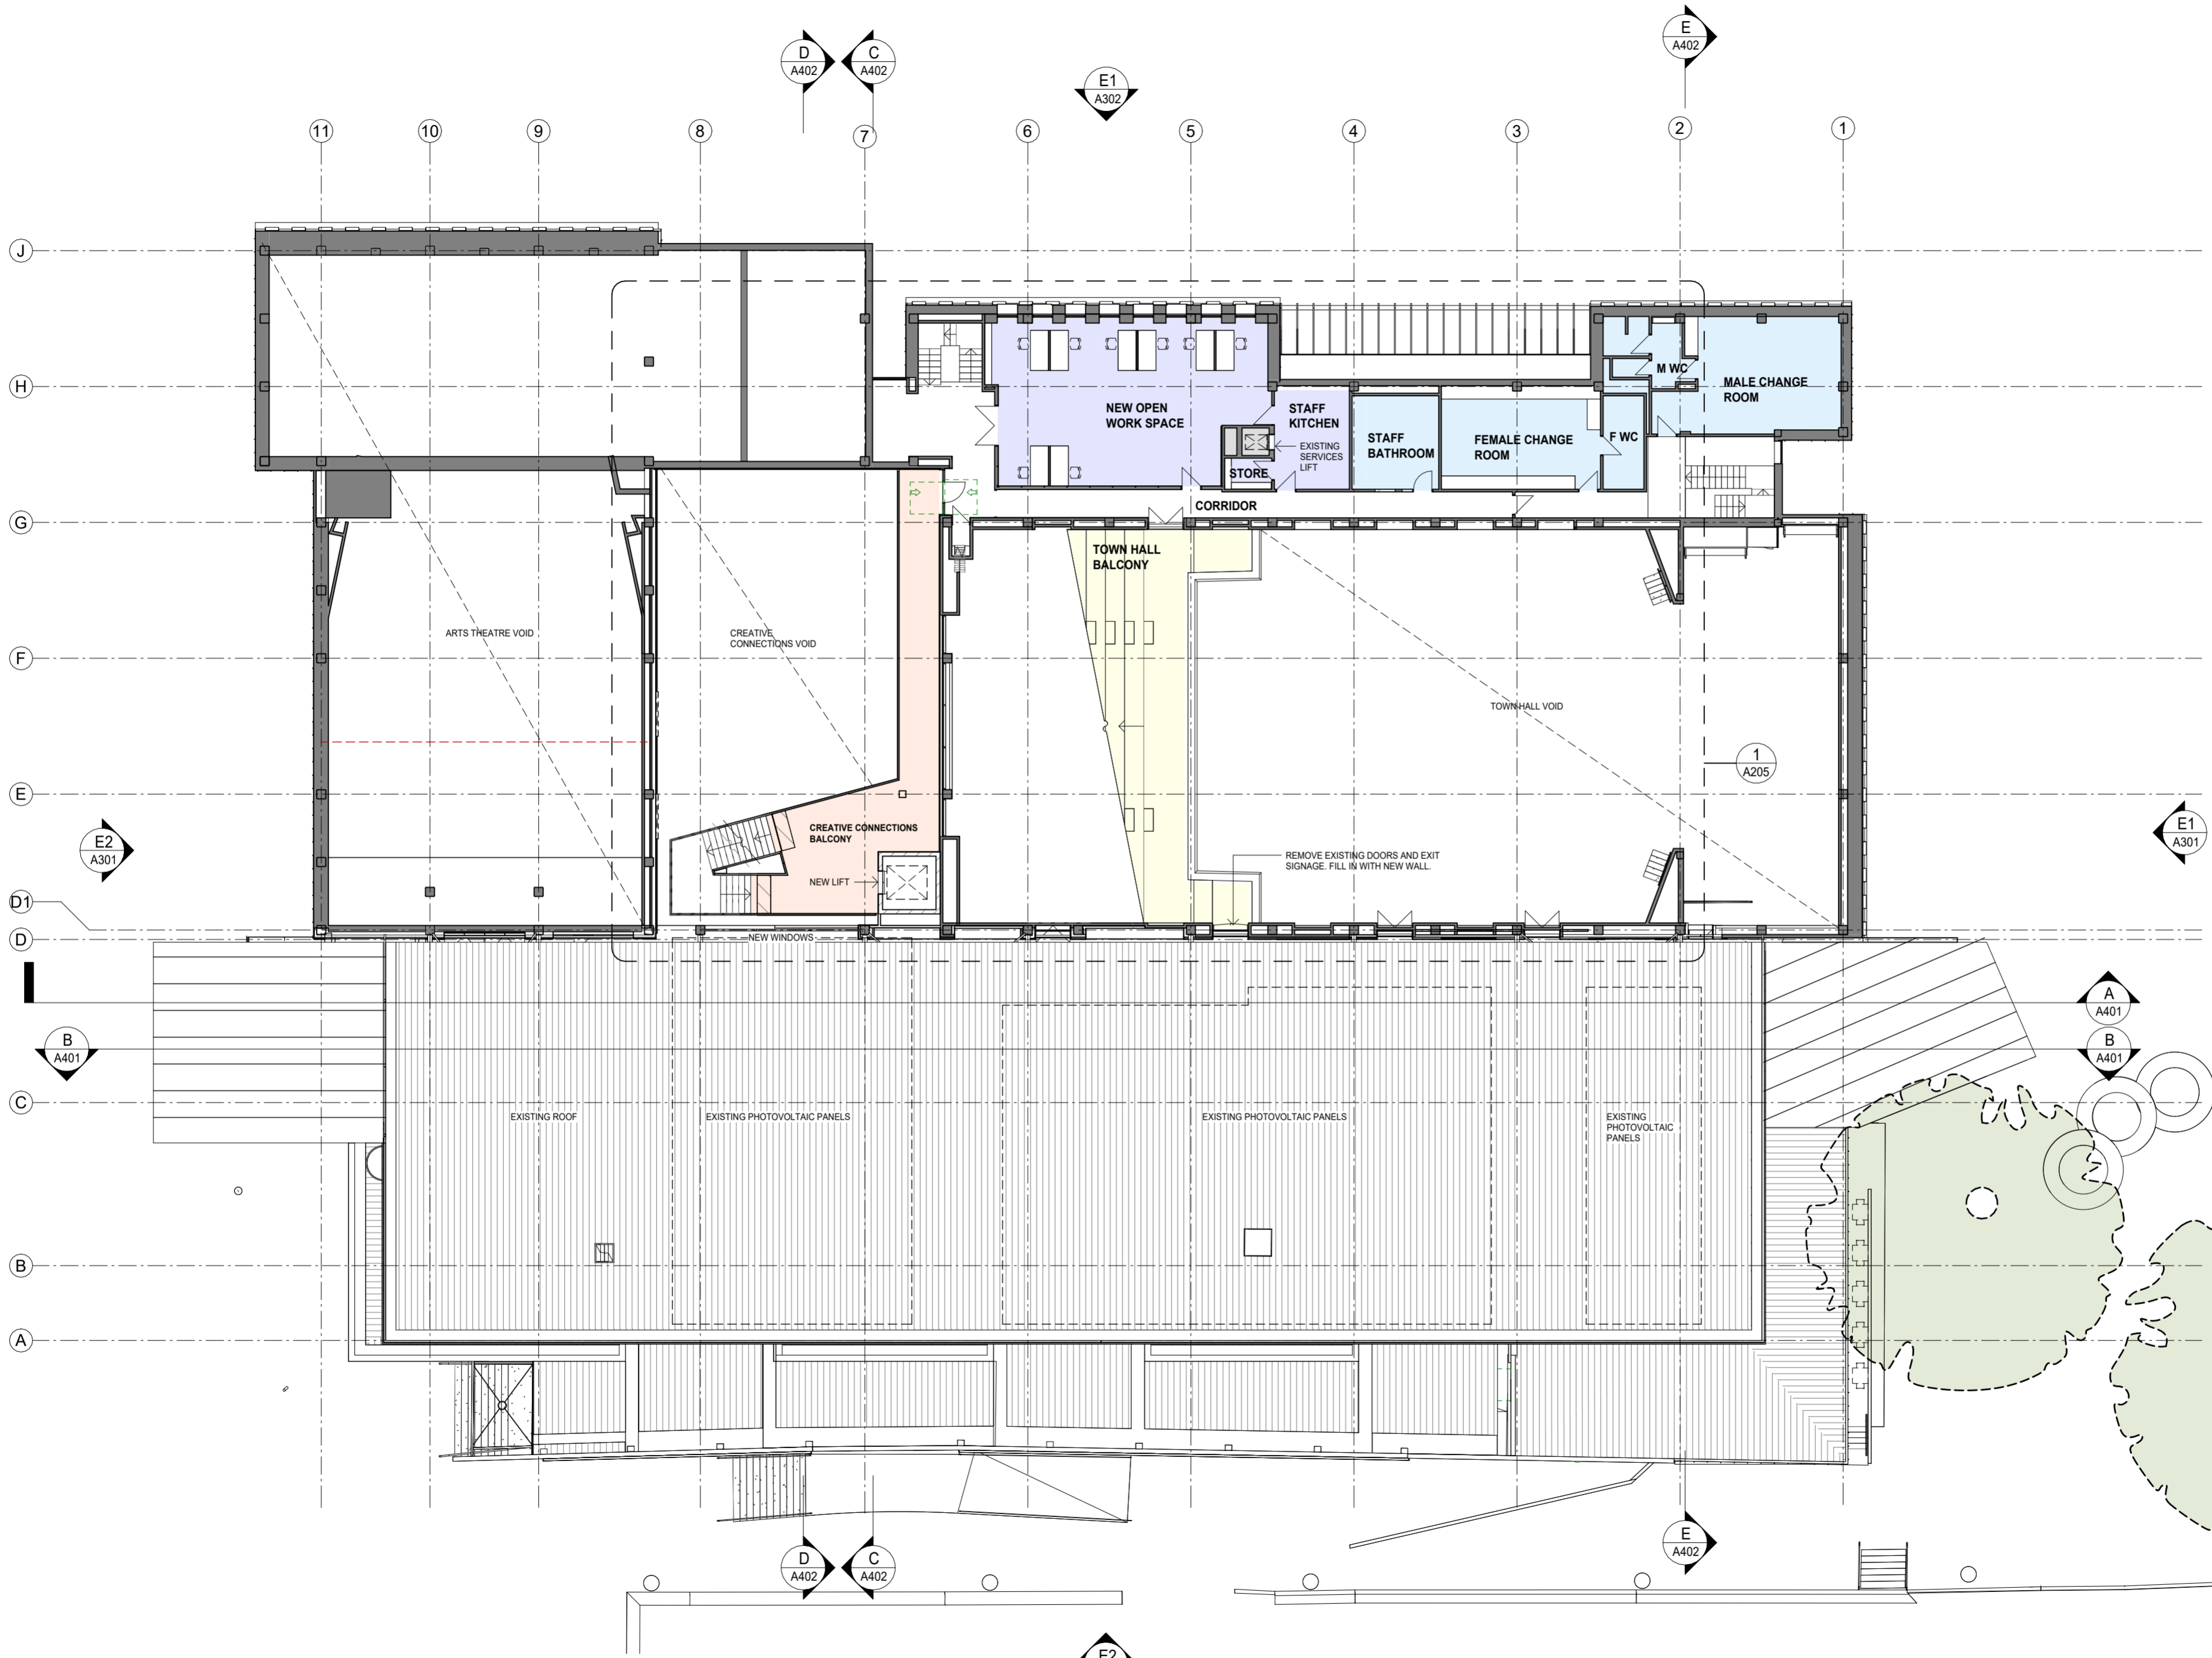

PRELIMINARY

REVISIONS

DRAWING
LEVEL 1 FLOOR PLAN

PROJECT TITLE
BURNIE CULTURAL
PRECINCT

PRINCIPAL
BURNIE CITY COUNCIL

PROJECT ADDRESS
77 WILMOT STREET,
BURNIE TAS 7320

JOB NUMBER
2148

DATE
AUG 2022

SCALE @ A2
1 : 200

DRAWN
KM/JR
CHECKED
AM

A102





HOBART
1st Floor, 125 Collins Street
Hobart Tasmania 7000
t: 03 6224 9370


LAUNCESTON
Suite 4, 1st Floor, 39 Paterson Street
Launceston Tasmania 7250
t: 03 6334 9590

e: admin@xsa.net.au

www.xsa.net.au

1 LEVEL 1 FLOOR PLAN - VIP ROOM
1 : 200

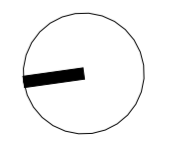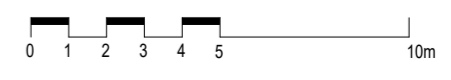

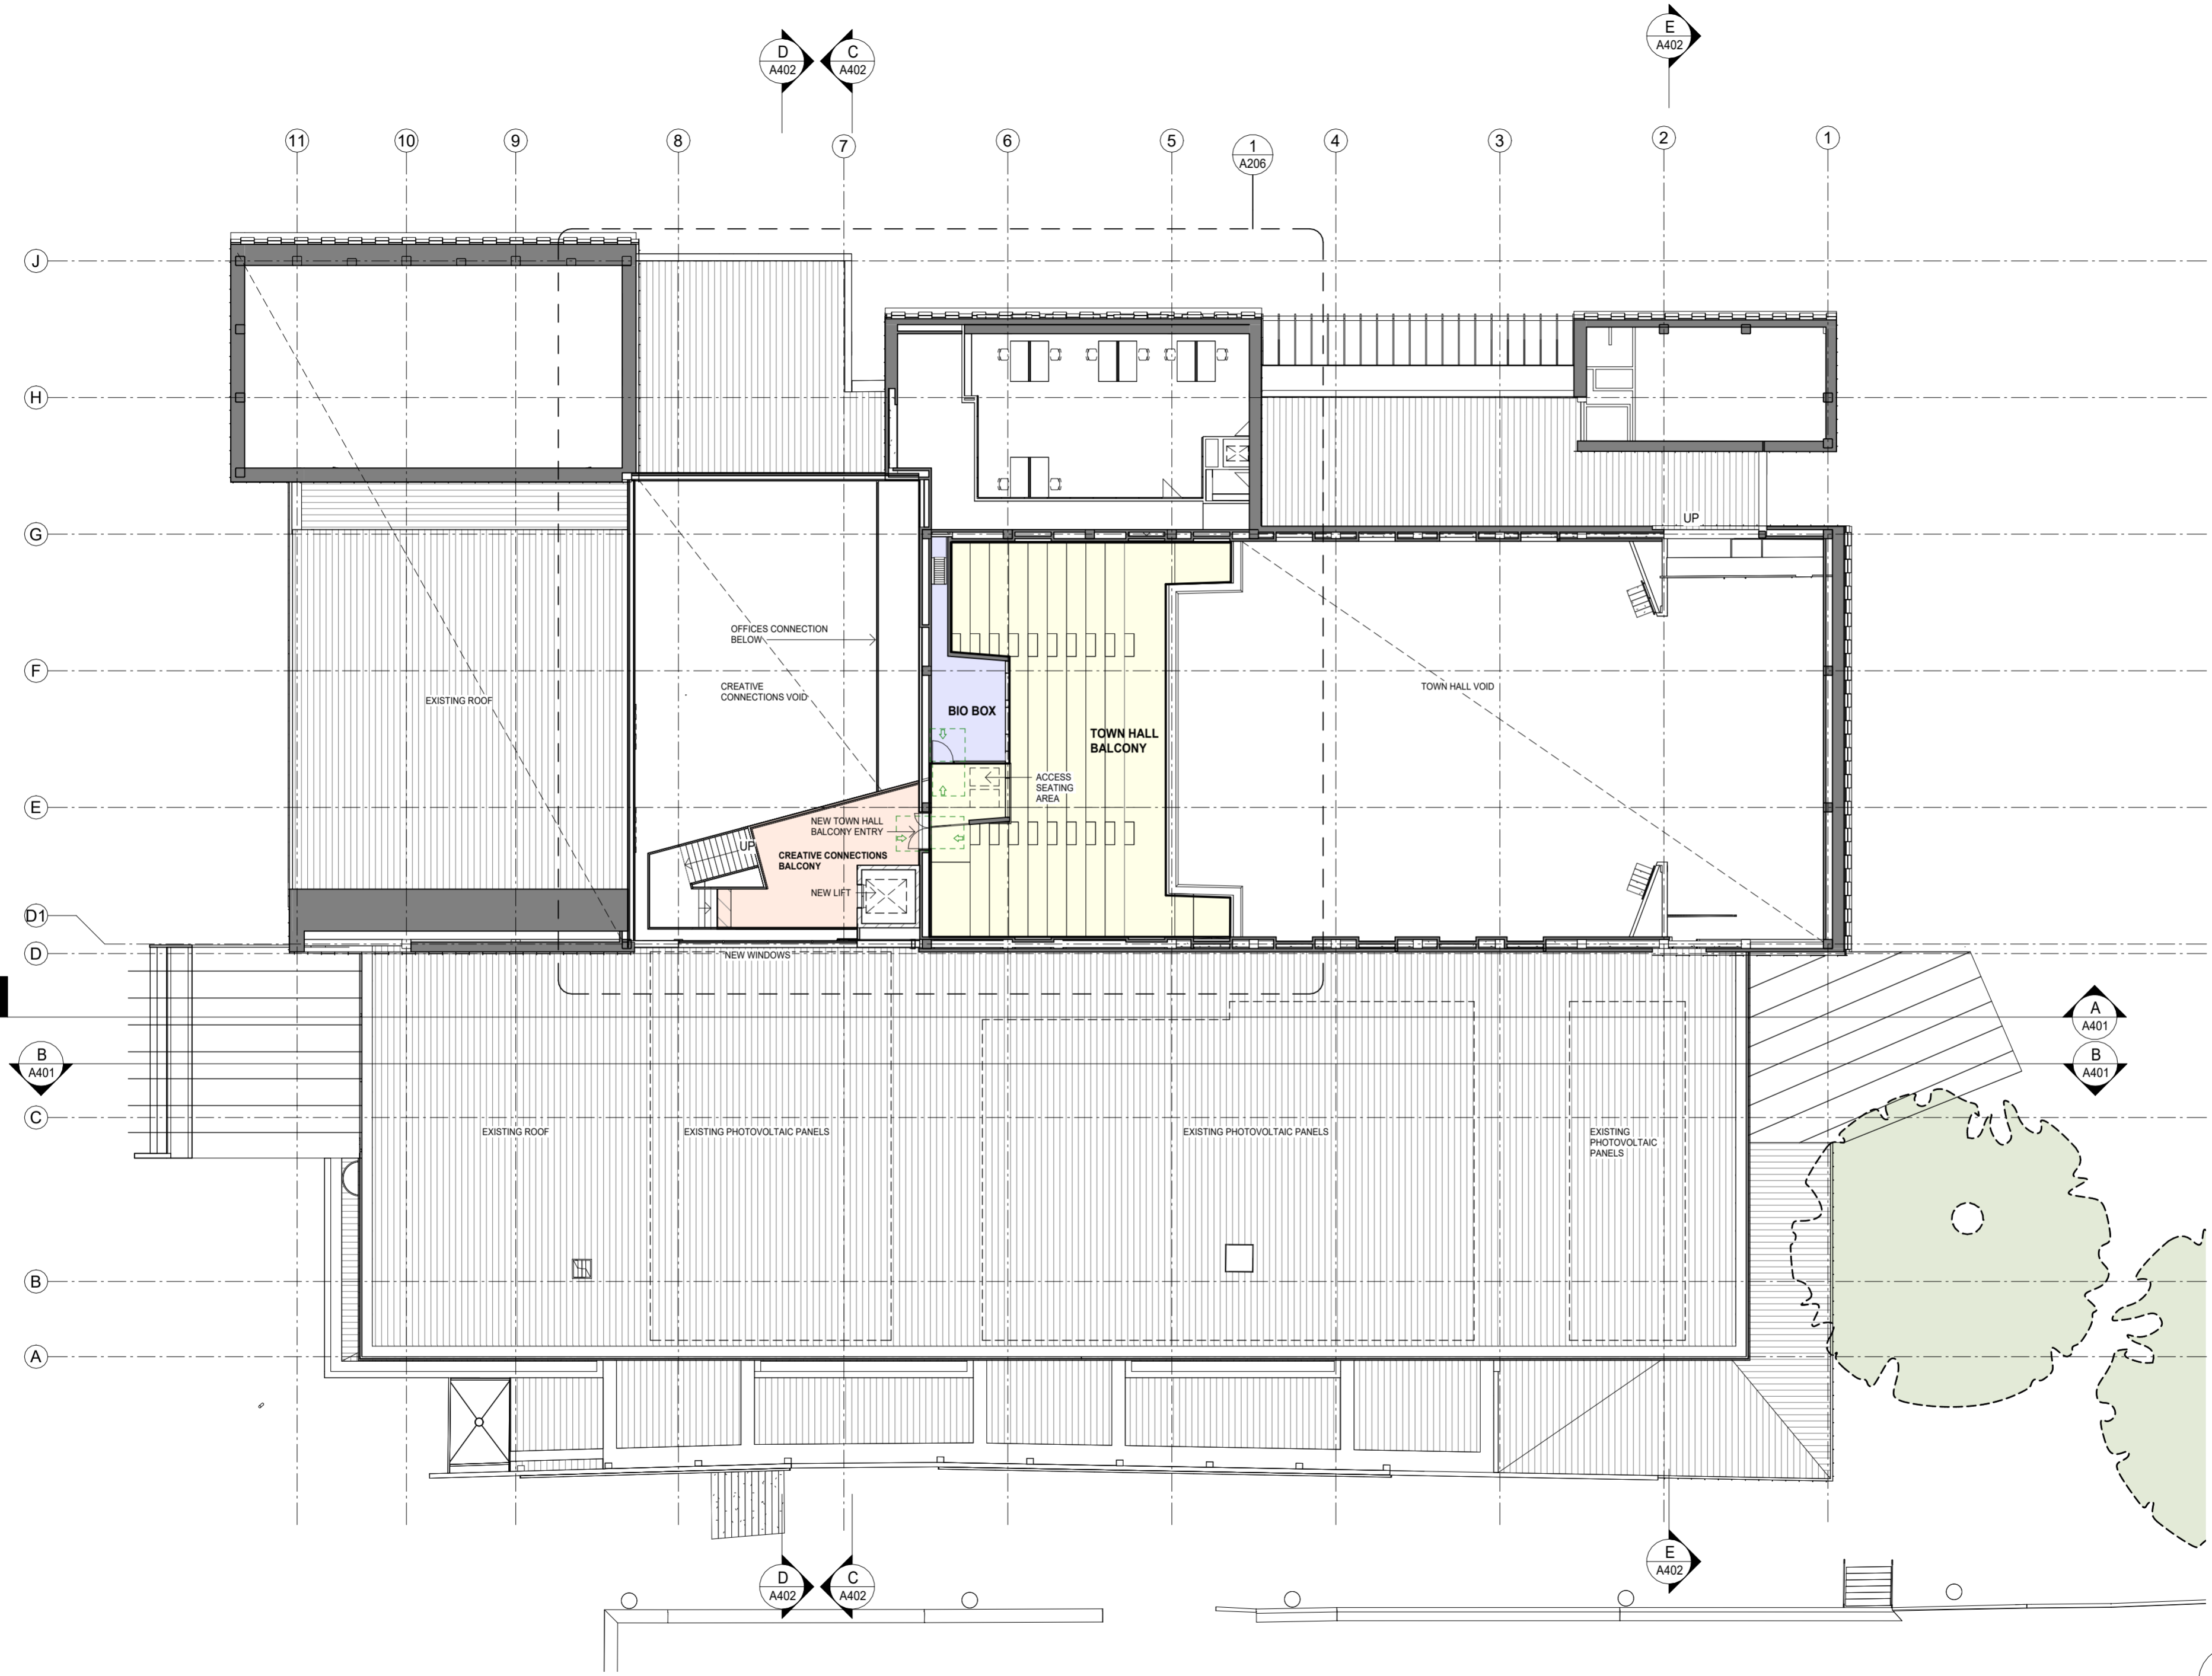

1 LEVEL 2 - BALCONY
1:200

PRELIMINARY

REVISIONS	
DRAWING LEVEL 2 FLOOR PLAN	
PROJECT TITLE BURNIE CULTURAL PRECINCT	
PRINCIPAL BURNIE CITY COUNCIL	
PROJECT ADDRESS 77 WILMOT STREET, BURNIE TAS 7320	
JOB NUMBER 2148	DATE AUG 2022
SCALE @ A2 1 : 200	
DRAWN KM/JR	A103
CHECKED AM	


x-squared
ARCHITECTS


HOBART
1st Floor, 125 Collins Street
Hobart Tasmania 7000
t: 03 6224 9370

LAUNCESTON
Suite 4, 1st Floor, 39 Paterson Street
Launceston Tasmania 7250
t: 03 6334 9590

e: admin@xsa.net.au

www.xsa.net.au

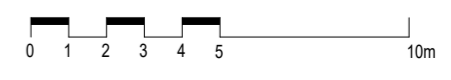

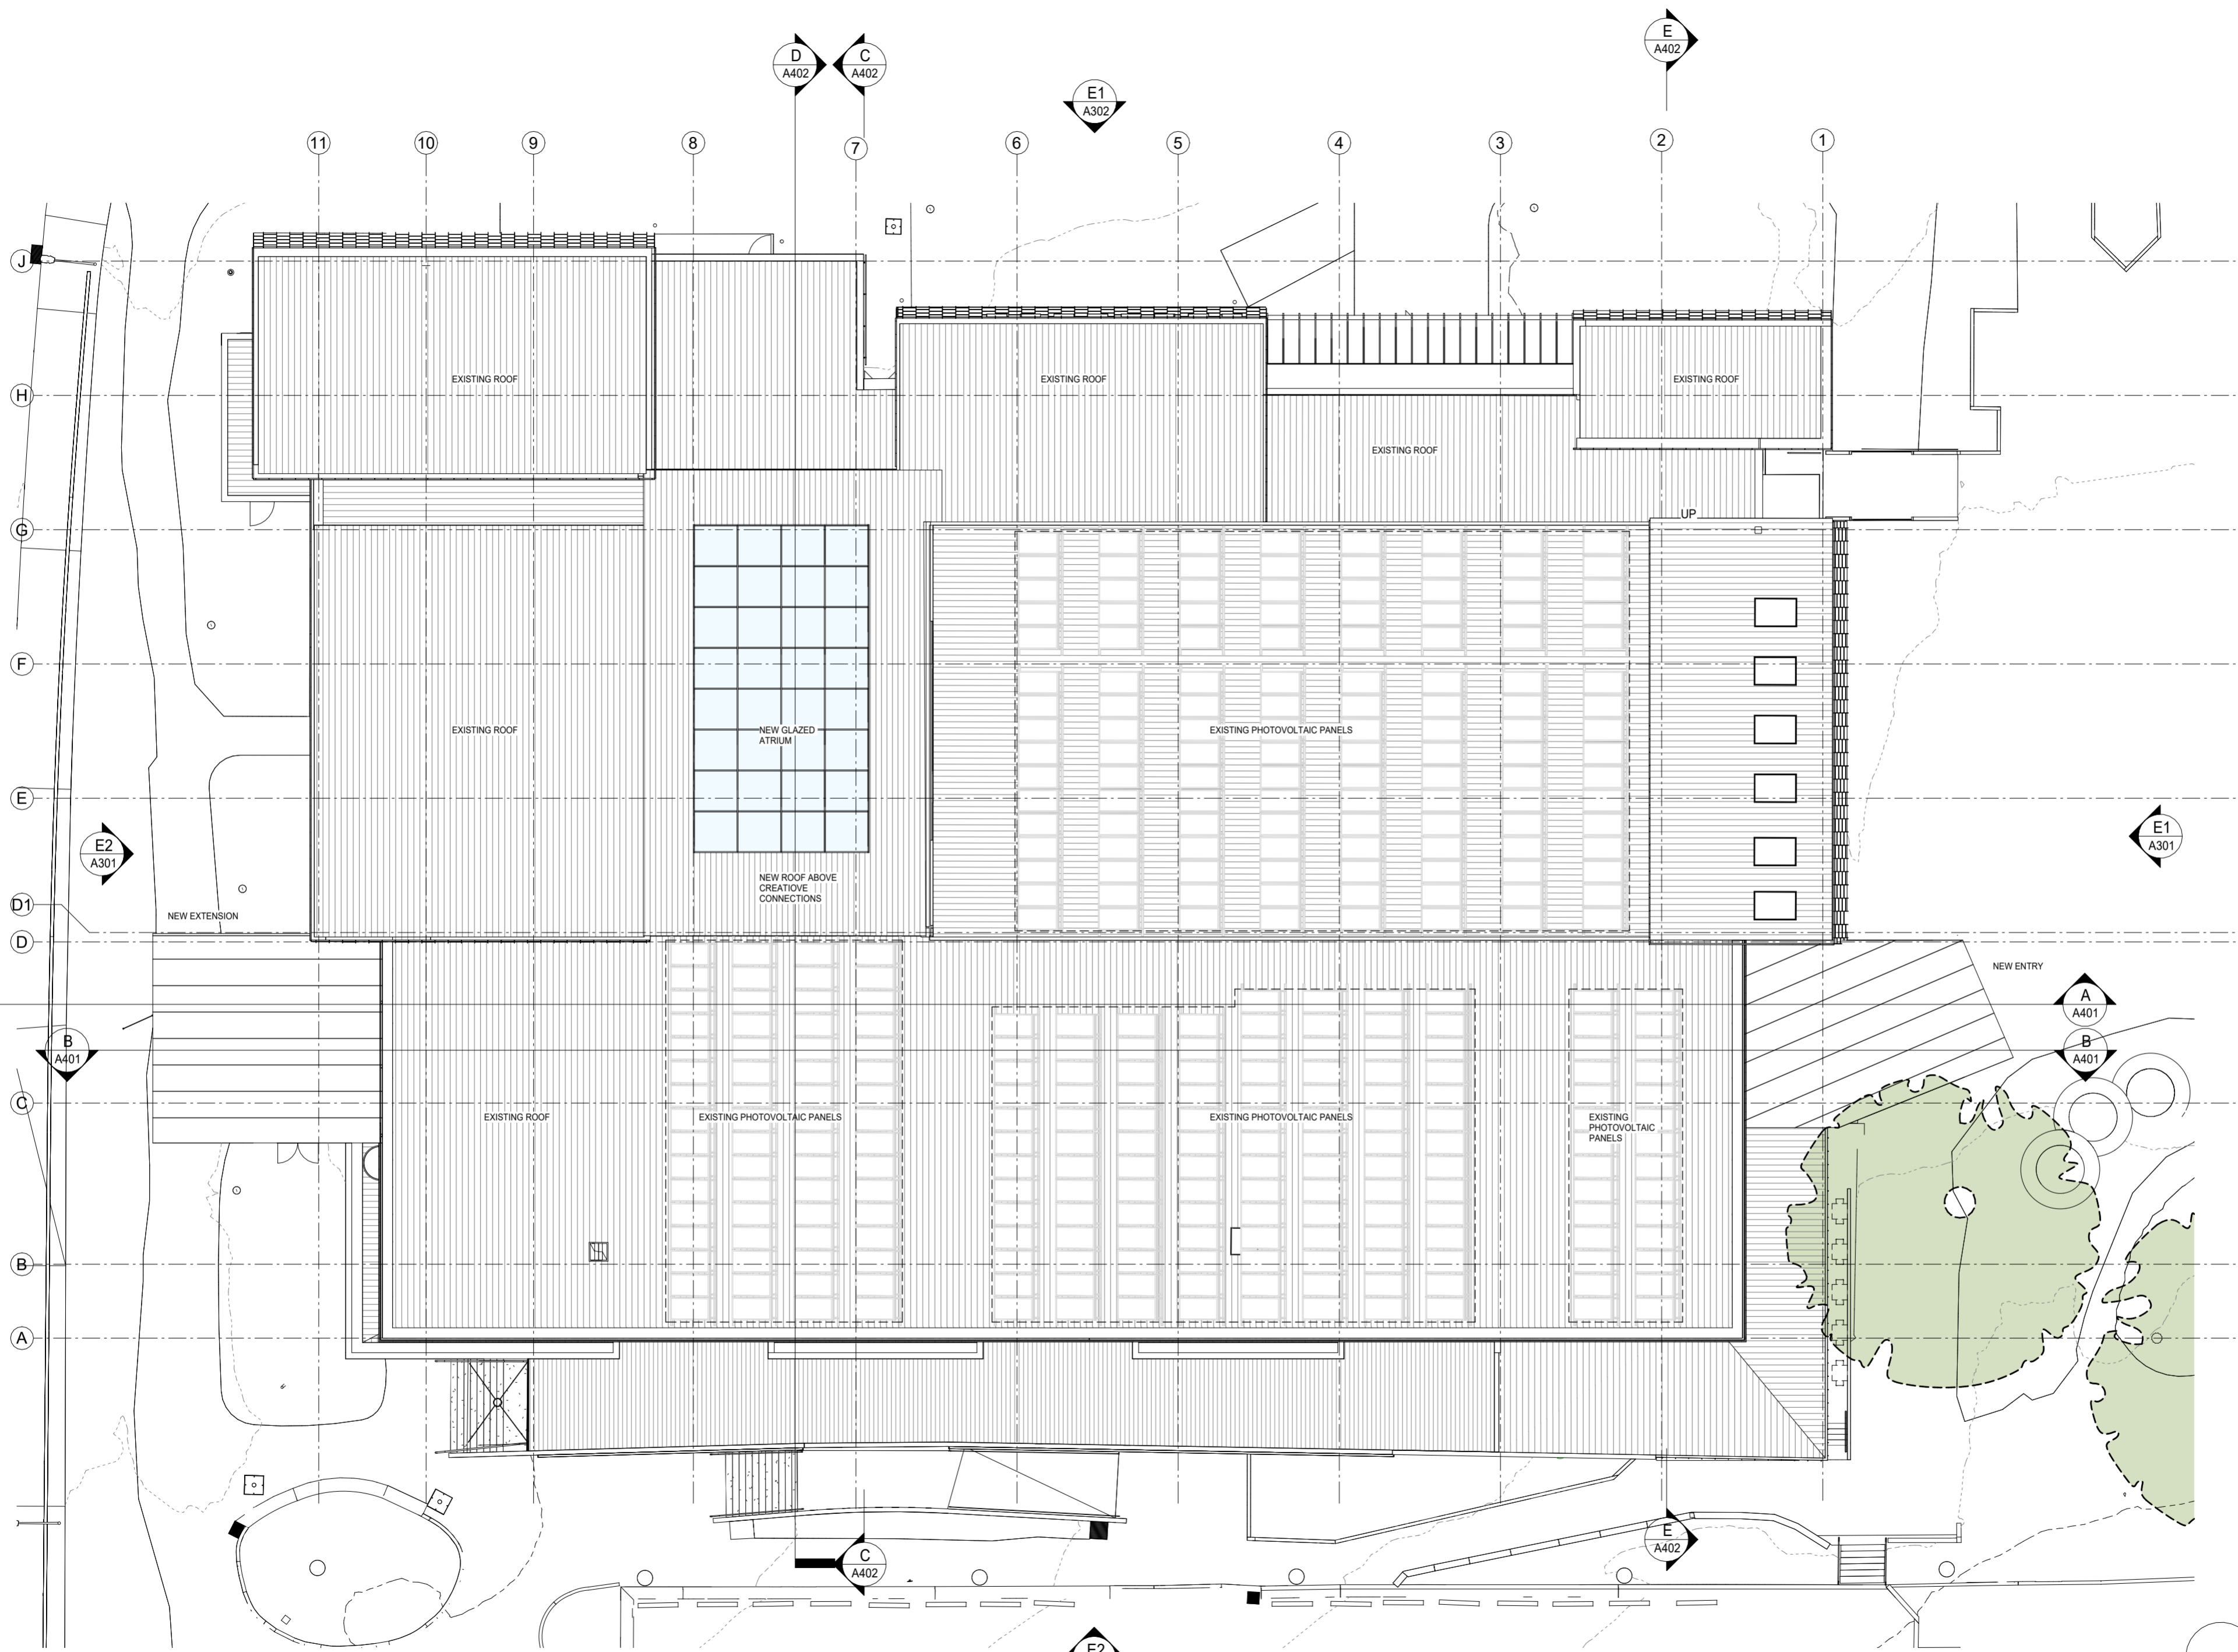

1 ROOF PLAN
1 : 200

PRELIMINARY

REVISIONS

DRAWING
ROOF PLAN

PROJECT TITLE
BURNIE CULTURAL PRECINCT

PRINCIPAL
BURNIE CITY COUNCIL

PROJECT ADDRESS
77 WILMOT STREET, BURNIE TAS 7320

JOB NUMBER 2148	DATE AUG 2022
SCALE @ A2 1 : 200	

DRAWN
KM/JR
CHECKED
AM

A104




x-squared
ARCHITECTS


HOBART
1st Floor, 125 Collins Street
Hobart Tasmania 7000
t: 03 6224 9370

LAUNCESTON
Suite 4, 1st Floor, 39 Paterson Street
Launceston Tasmania 7250
t: 03 6334 9590

e: admin@xsa.net.au

www.xsa.net.au

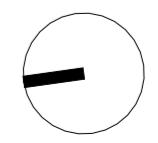

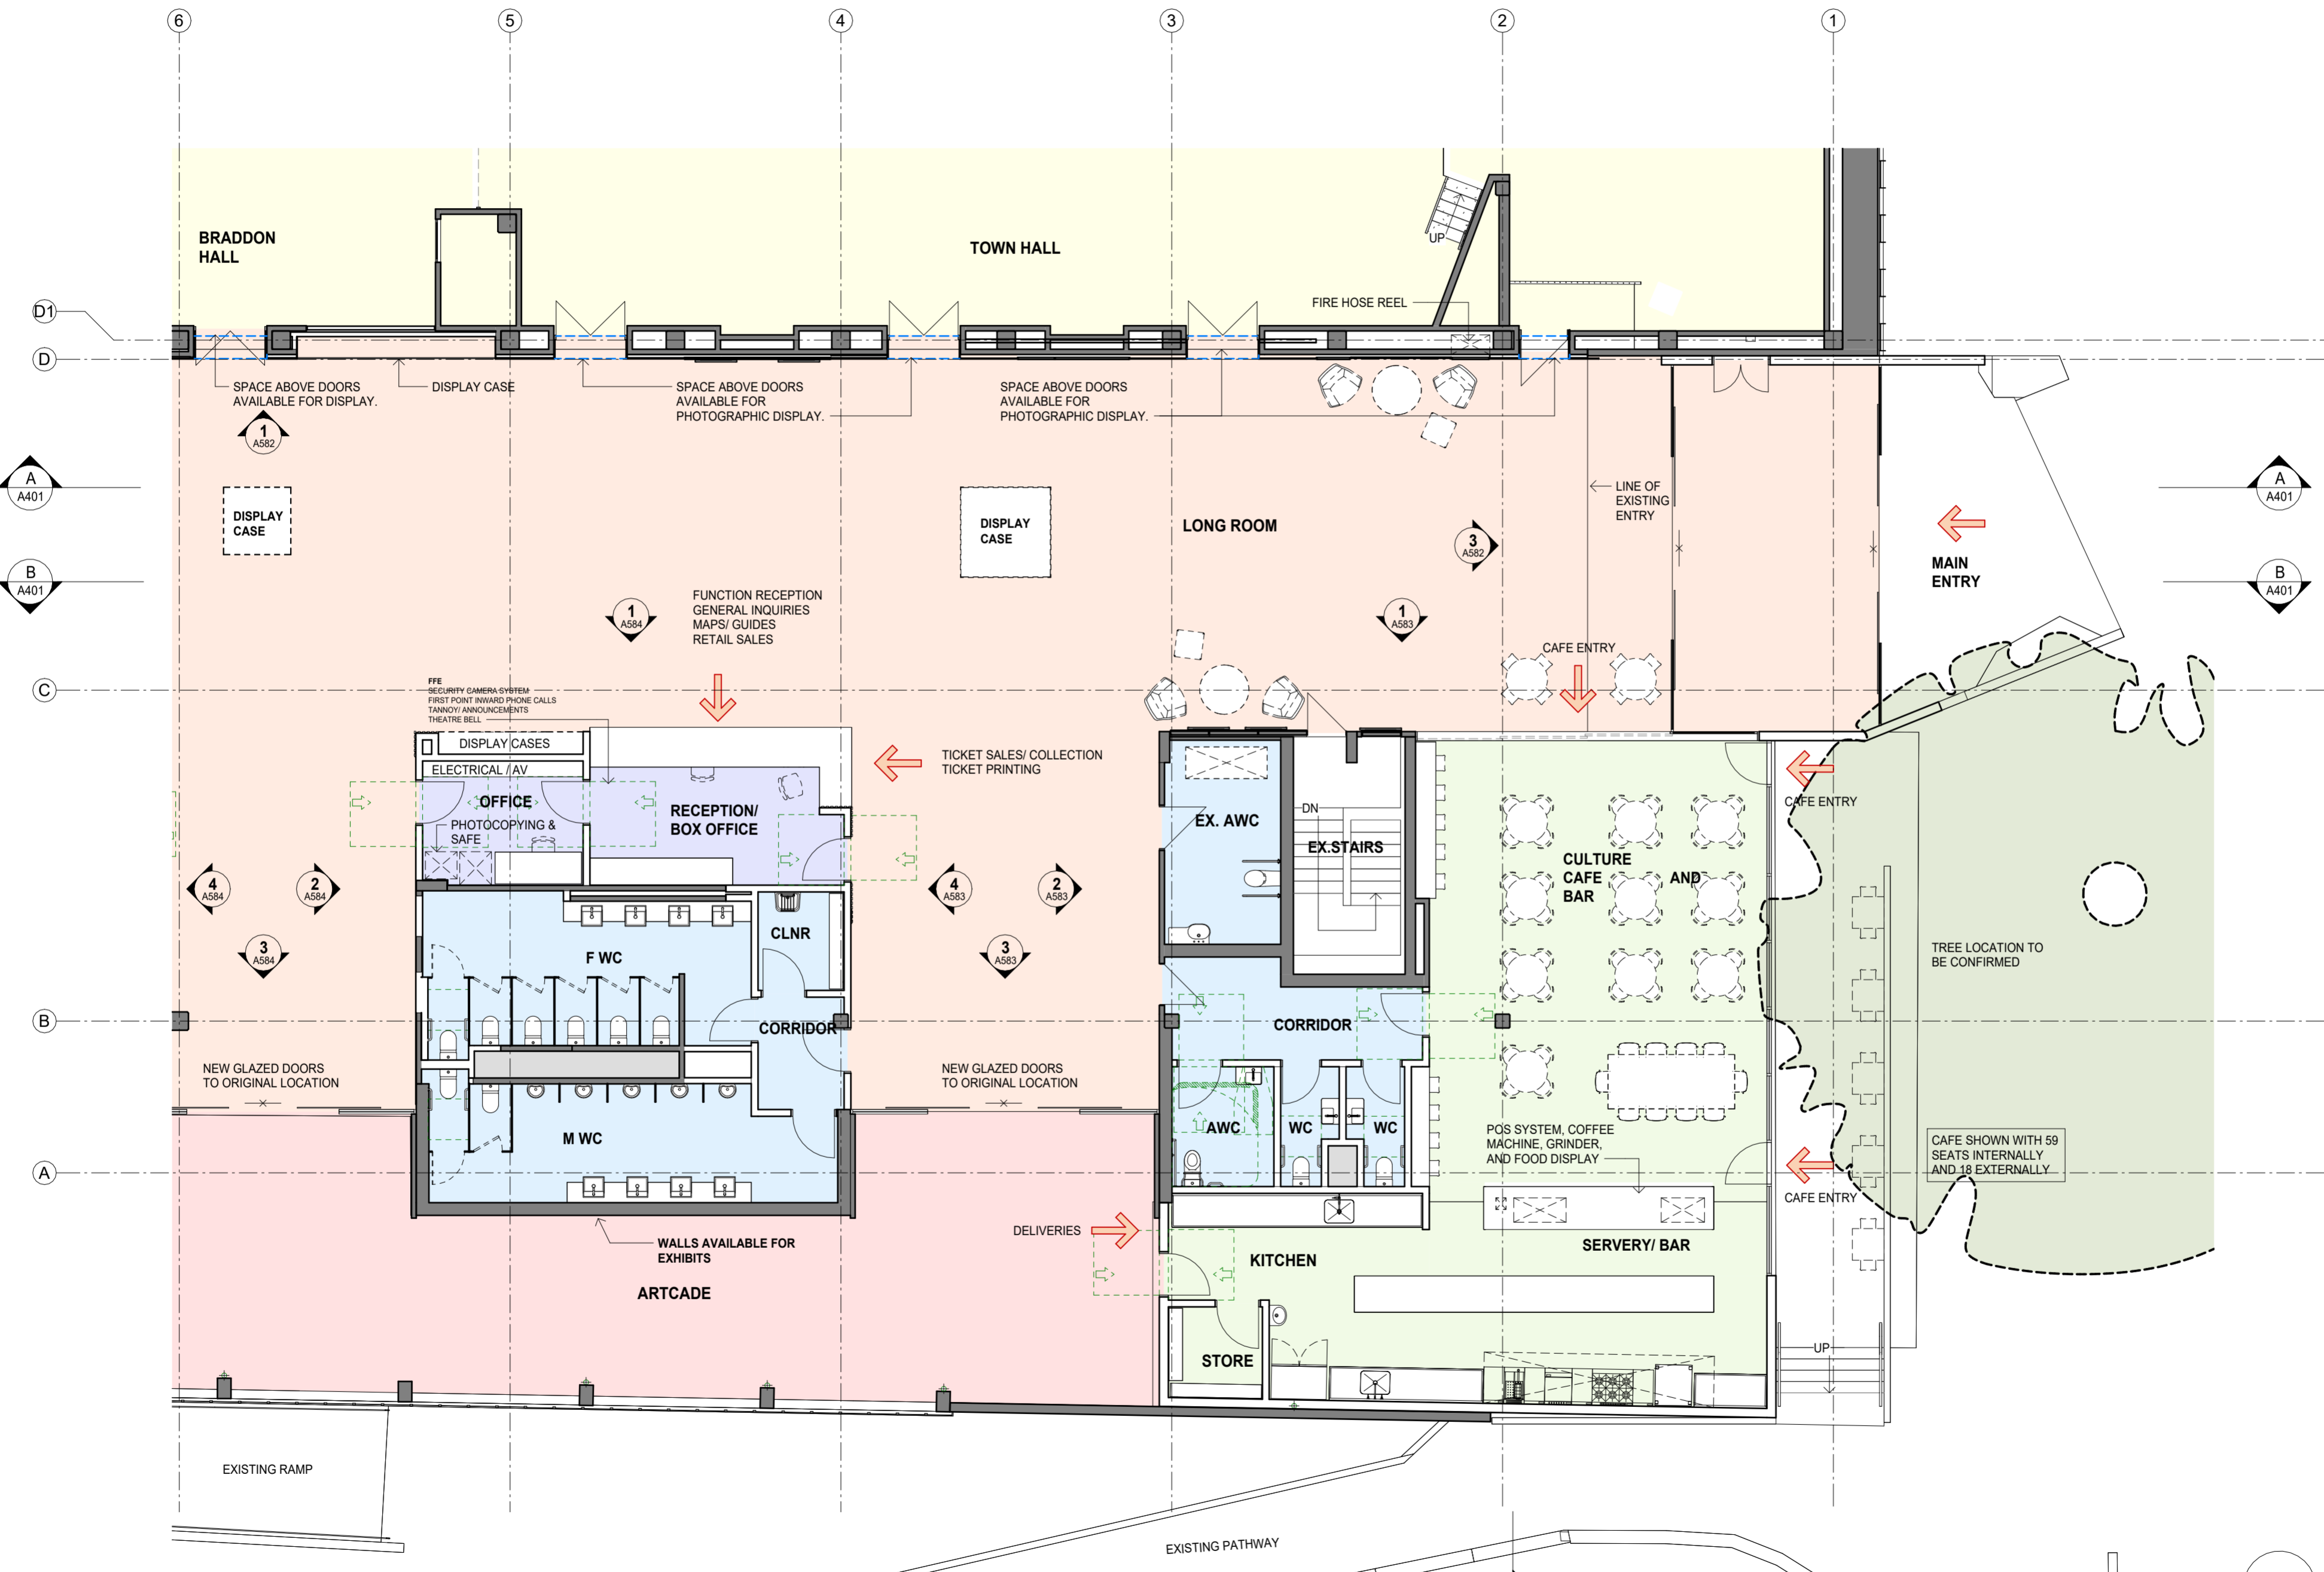

PRELIMINARY

REVISIONS

DRAWING
GROUND FLOOR PLAN (SOUTH)

PROJECT TITLE
BURNIE CULTURAL PRECINCT

PRINCIPAL
BURNIE CITY COUNCIL

PROJECT ADDRESS
77 WILMOT STREET,
BURNIE TAS 7320

JOB NUMBER 2148	DATE AUG 2022
SCALE @ A2 1 : 100	

DRAWN
KM/JR
CHECKED
AM

A204

x-squared
ARCHITECTS



HOBART
1st Floor, 125 Collins Street
Hobart Tasmania 7000
t: 03 6224 9370

LAUNCESTON
Suite 4, 1st Floor, 39 Paterson Street
Launceston Tasmania 7250
t: 03 6334 9590

e: admin@xsa.net.au


www.xsa.net.au

1 GROUND FLOOR (SOUTH)
1 : 100

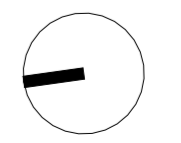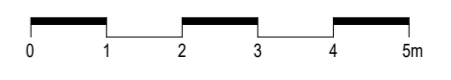




1 EASTERN ELEVATION (LITTLE ALEXANDER STREET)
1 : 200

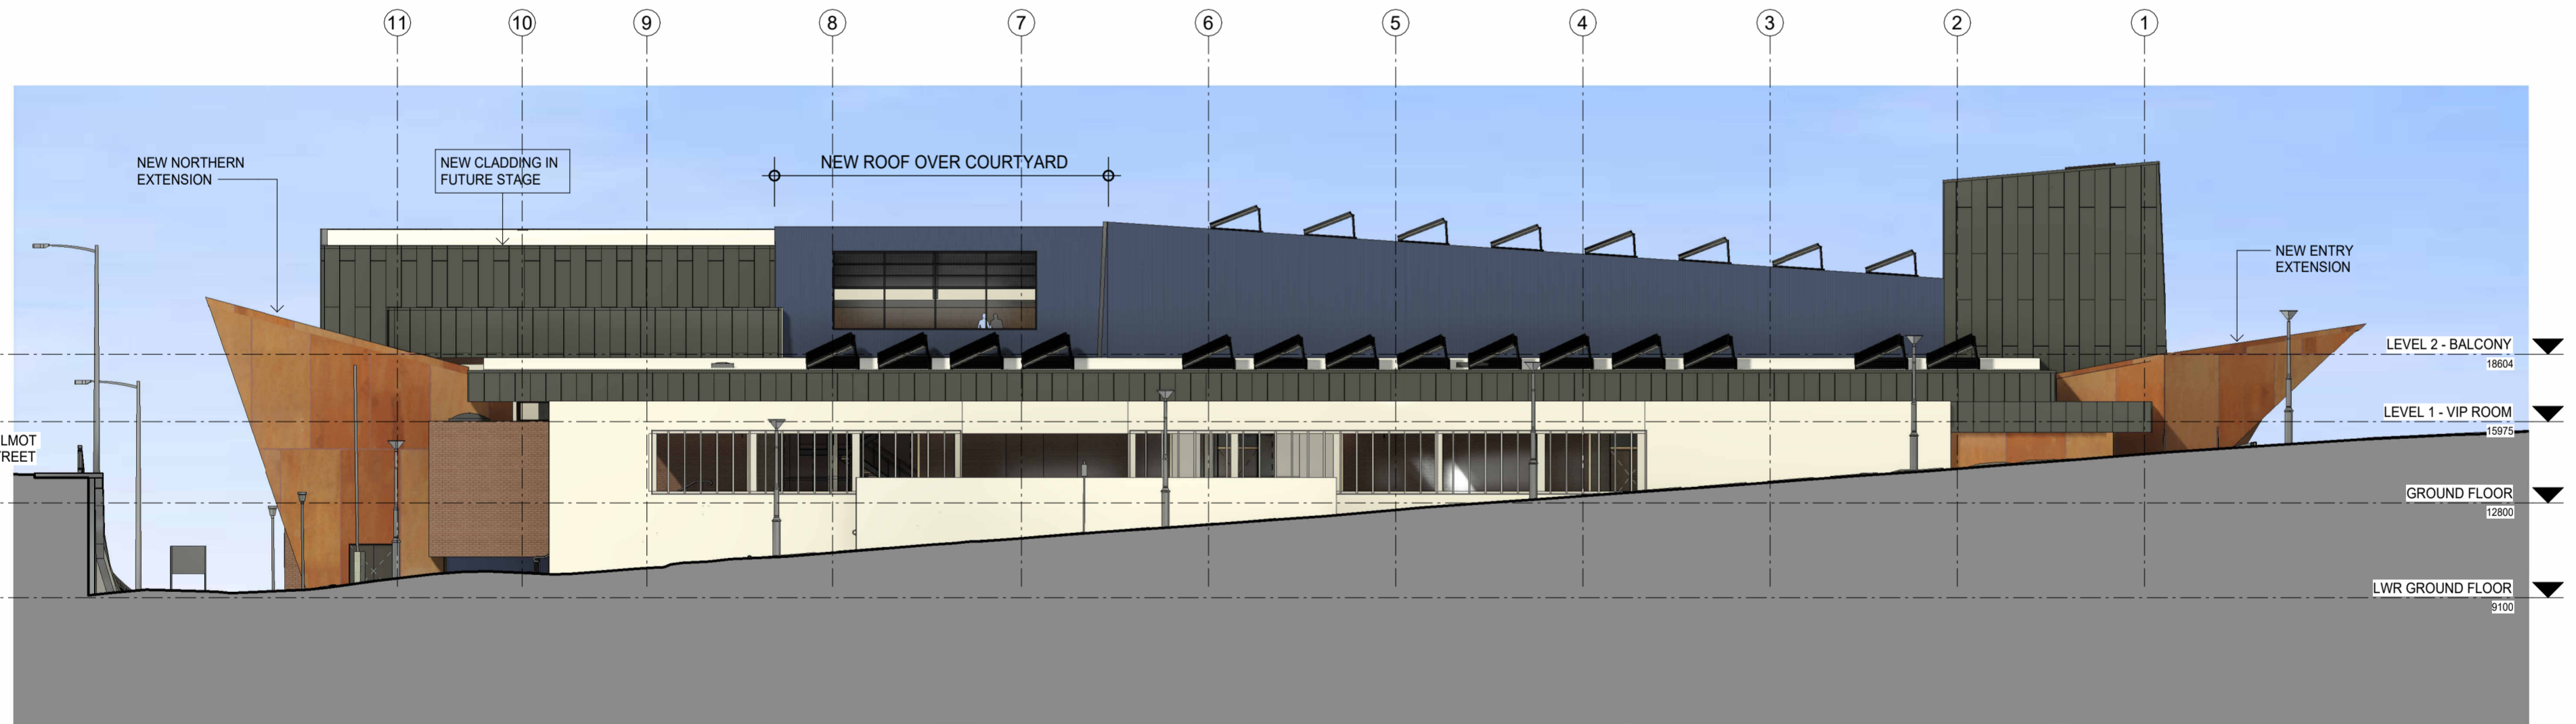

2 WESTERN ELEVATION (CAR PARK)
1 : 200

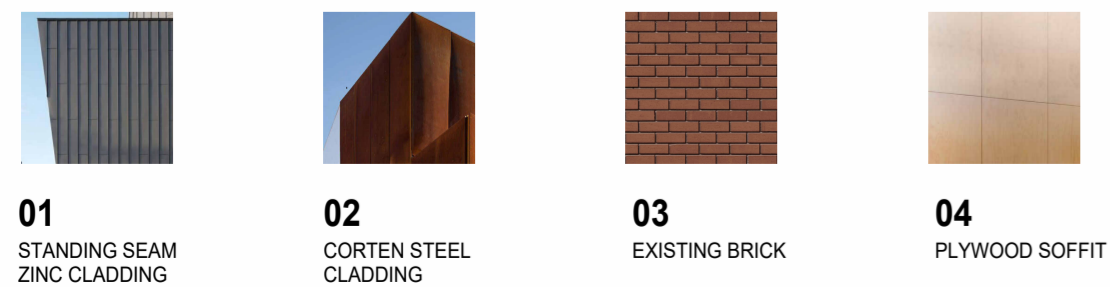

MATERIALS

PRELIMINARY

REVISIONS

DRAWING
EASTERN AND WESTERN ELEVATIONS

PROJECT TITLE
BURNIE CULTURAL PRECINCT

PRINCIPAL
BURNIE CITY COUNCIL

PROJECT ADDRESS
77 WILMOT STREET, BURNIE TAS 7320

JOB NUMBER
2148 DATE
AUG 2022

SCALE @ A2
1 : 200

DRAWN
KM/JR
CHECKED
AM **A302**




x-squared
ARCHITECTS


HOBART
1st Floor, 125 Collins Street
Hobart Tasmania 7000
t: 03 6224 9370

LAUNCESTON
Suite 4, 1st Floor, 39 Paterson Street
Launceston Tasmania 7250
t: 03 6334 9590

e: admin@xsa.net.au

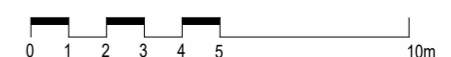

www.xsa.net.au

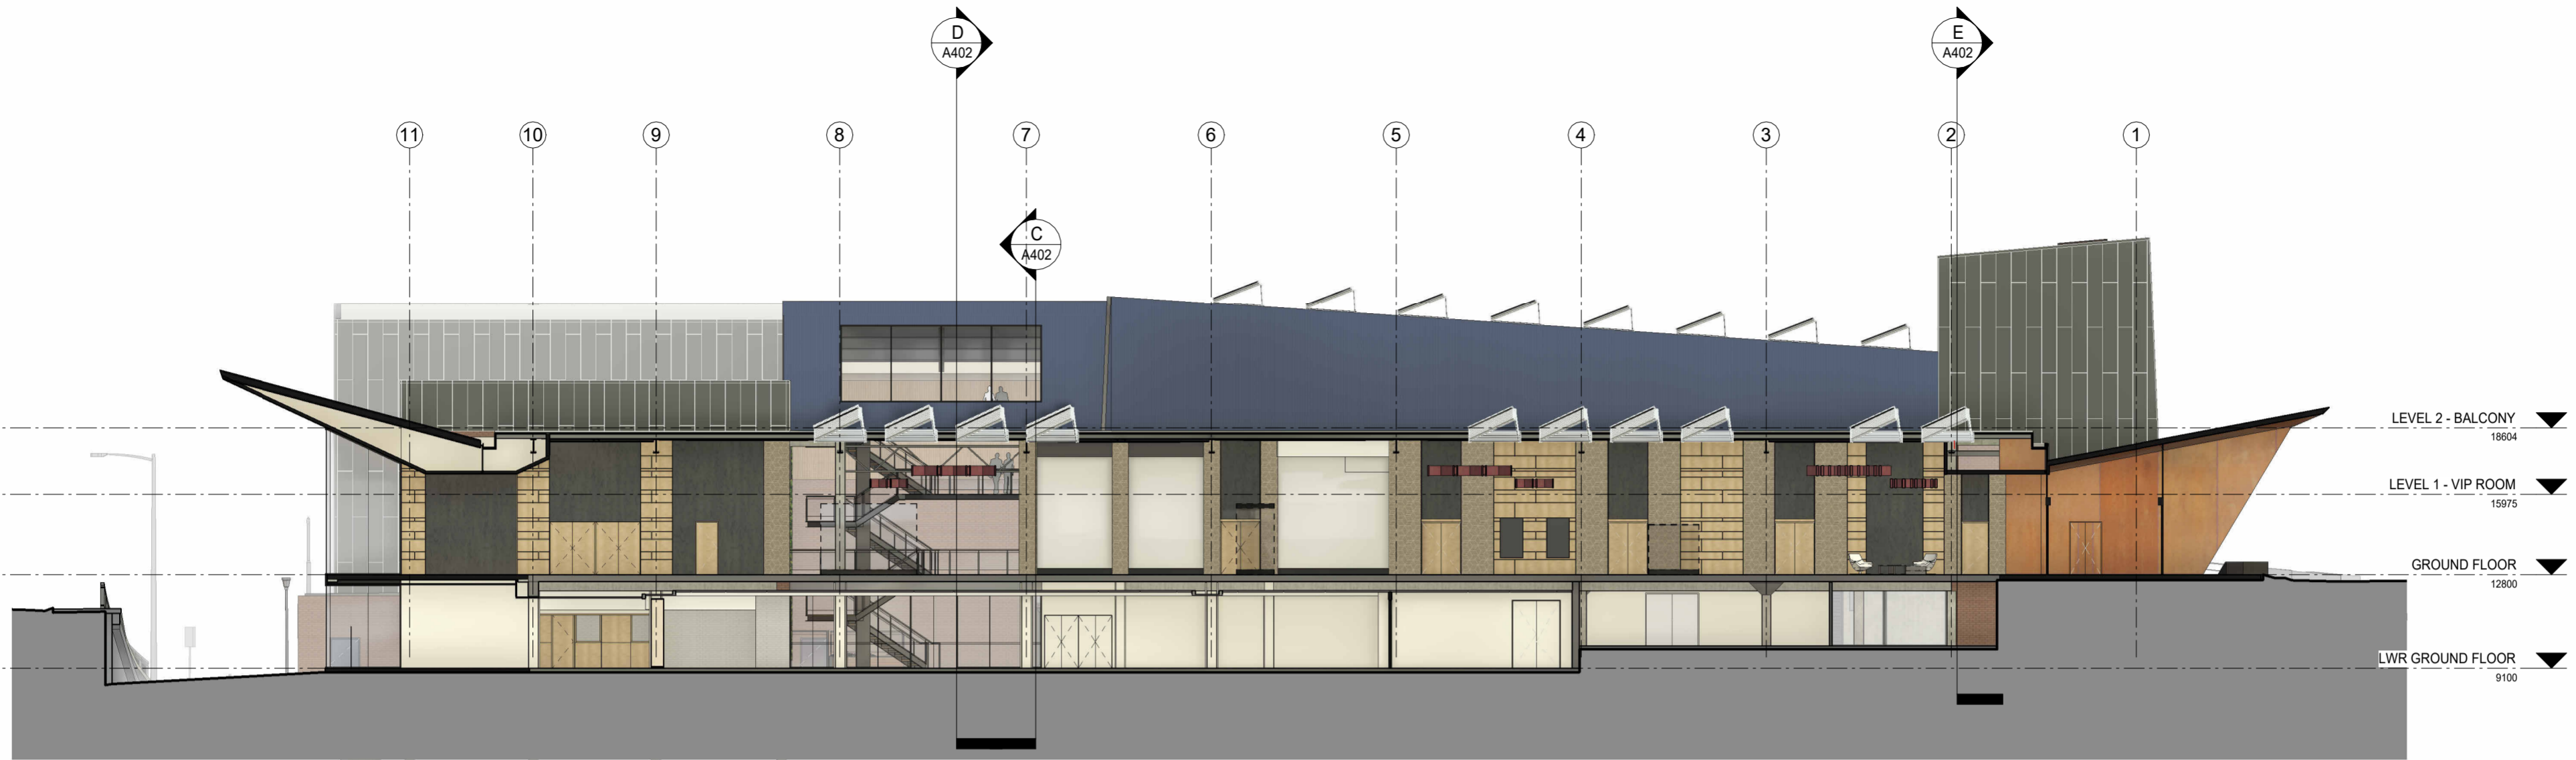

A SECTION A-A
1 : 200



B SECTION B-B
1 : 200

PRELIMINARY

REVISIONS

NO.	DESCRIPTION

DRAWING SECTIONS 1 OF 2	
PROJECT TITLE BURNIE CULTURAL PRECINCT	
PRINCIPAL BURNIE CITY COUNCIL	
PROJECT ADDRESS 77 WILMOT STREET, BURNIE TAS 7320	
JOB NUMBER 2148	DATE AUG 2022
SCALE @ A2 1 : 200	
DRAWN KM/JR	A401
CHECKED AM	



x-squared
ARCHITECTS


HOBART
1st Floor, 125 Collins Street
Hobart Tasmania 7000
t: 03 6224 9370

LAUNCESTON
Suite 4, 1st Floor, 39 Paterson Street
Launceston Tasmania 7250
t: 03 6334 9590


e: admin@xsa.net.au




www.xsa.net.au

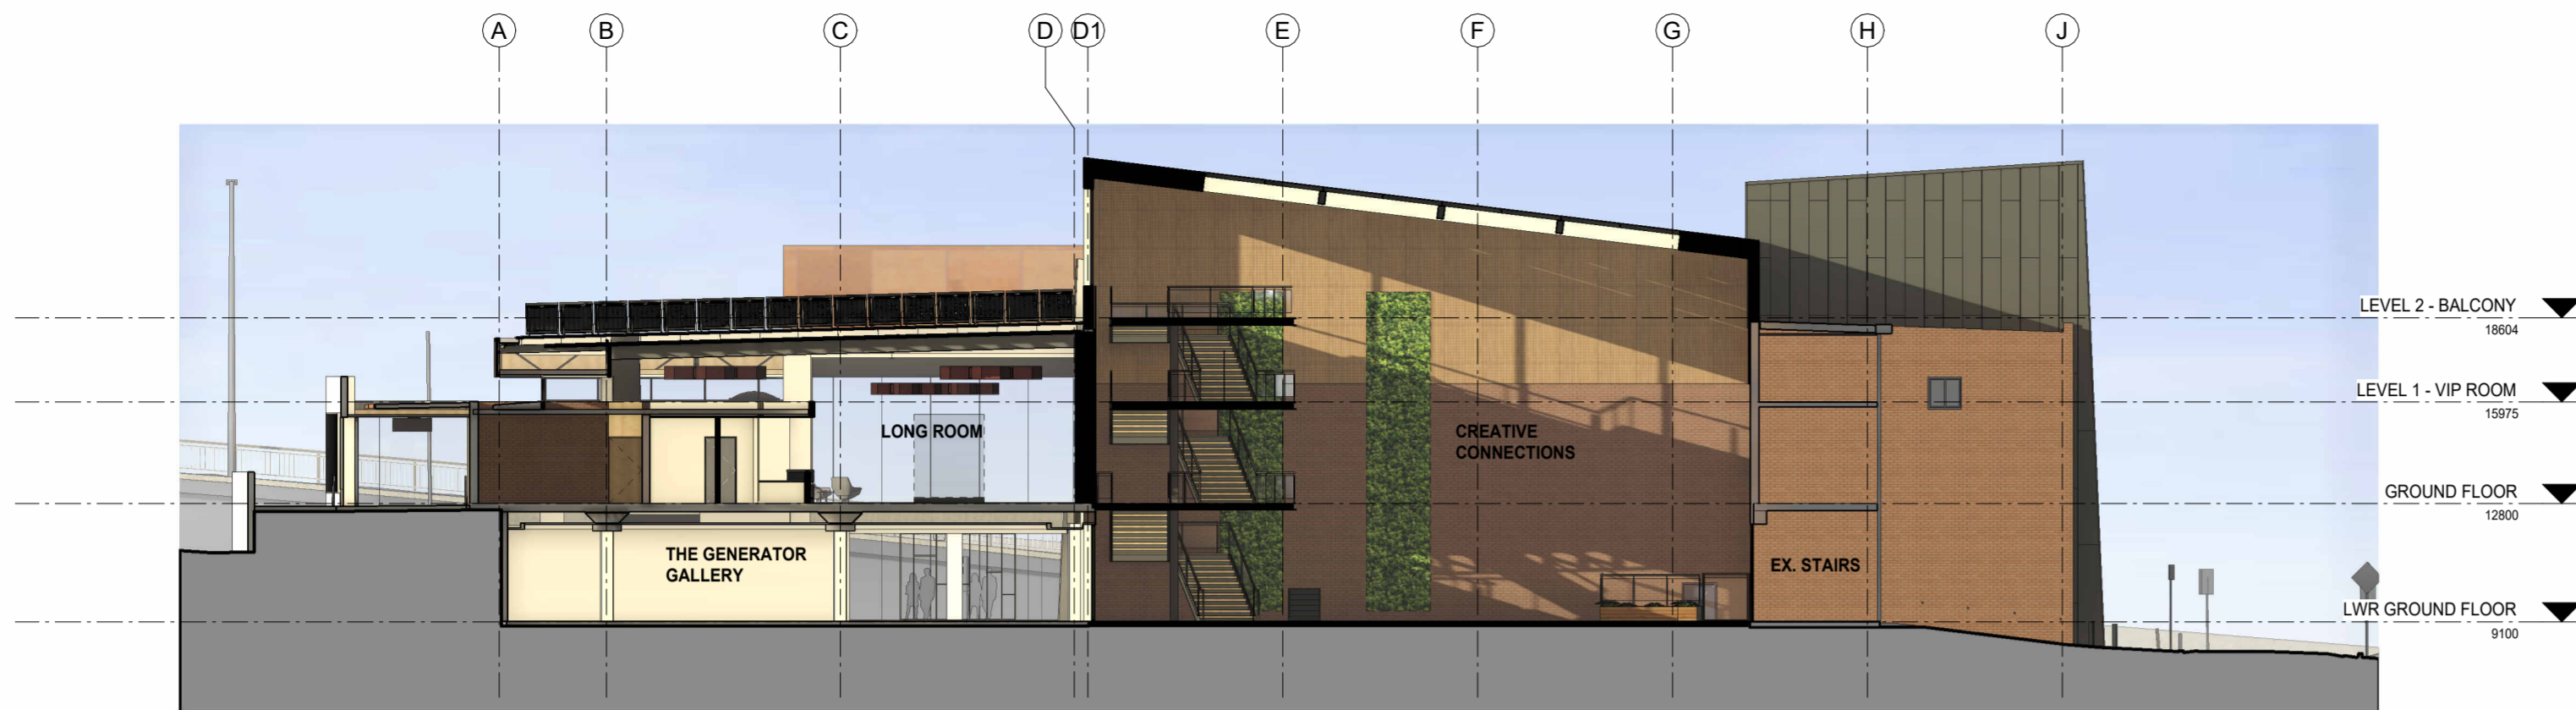

C SECTION C-C
1 : 200

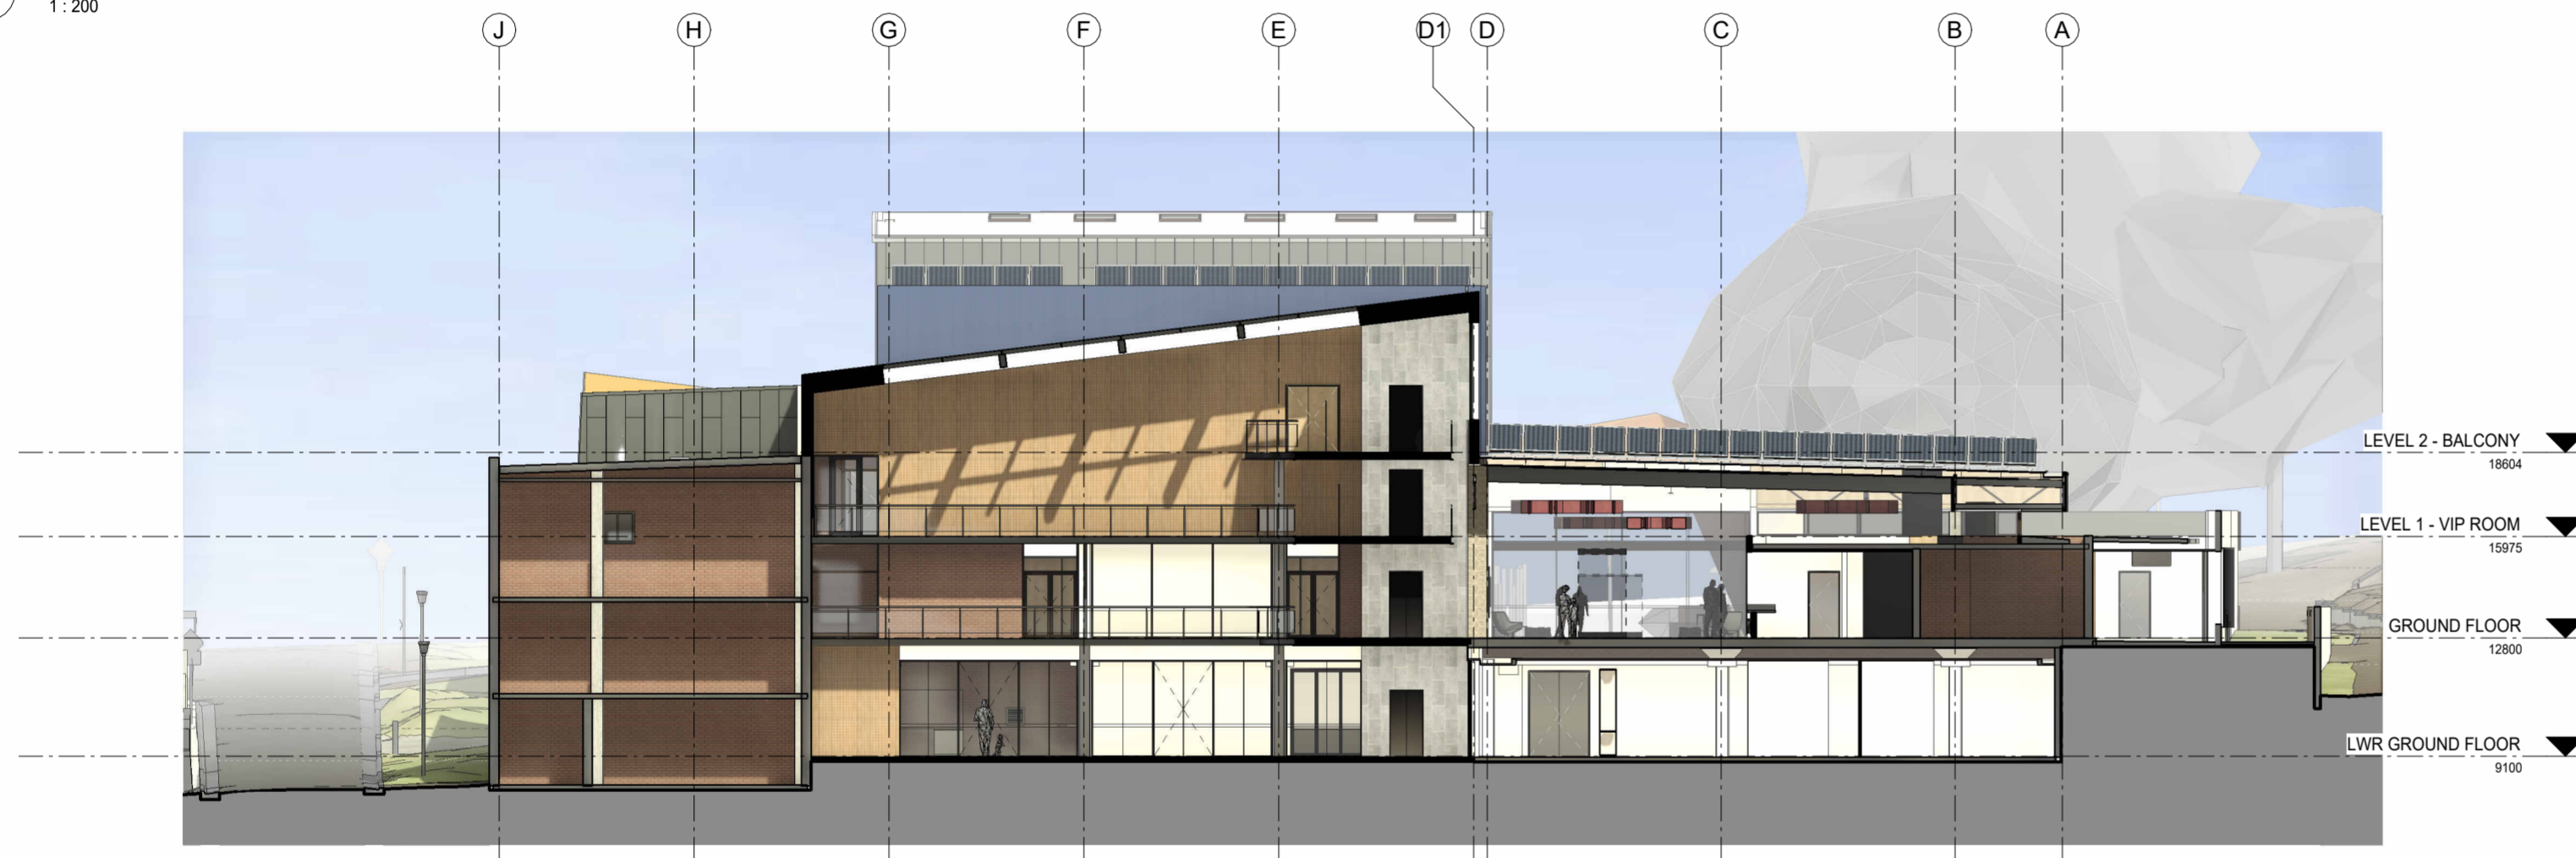

D SECTION D-D
1 : 200

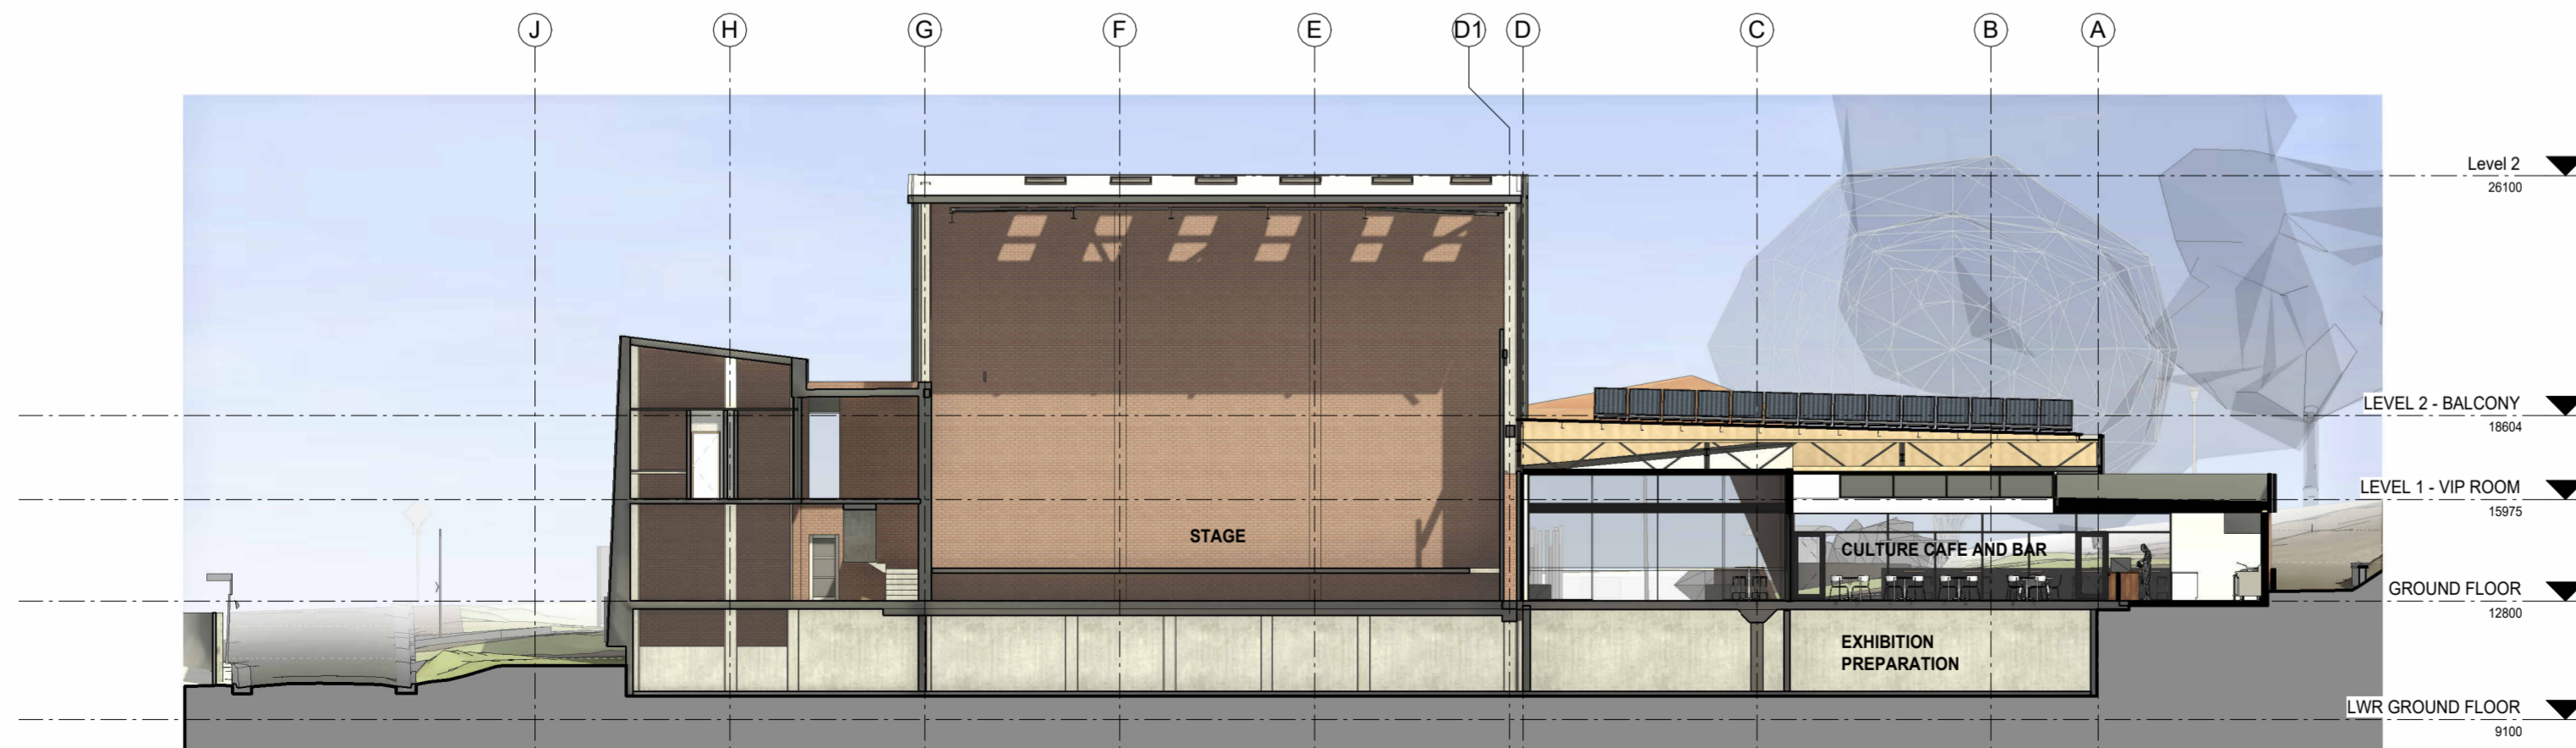

E SECTION E-E
1 : 200

PRELIMINARY

REVISIONS

DRAWING
SECTIONS 2 OF 2

PROJECT TITLE
BURNIE CULTURAL
PRECINCT

PRINCIPAL
BURNIE CITY COUNCIL

PROJECT ADDRESS
77 WILMOT STREET,
BURNIE TAS 7320

JOB NUMBER
2148

DATE
AUG 2022

SCALE @ A2
1 : 200

DRAWN
KM/JR
CHECKED
AM

A402



x-squared
ARCHITECTS

HOBART
1st Floor, 125 Collins Street
Hobart Tasmania 7000
t: 03 6224 9370

LAUNCESTON
Suite 4, 1st Floor, 39 Paterson Street
Launceston Tasmania 7250
t: 03 6334 9590

e: admin@xsa.net.au

www.xsa.net.au

